

REVISION	DATE	DESCRIPTION
1	3-07-00	REVISE STAIRS, ADD DOORS, ETC...
2	3-21-00	REVISE ENTRANCE TO STAIRS 110
3	5-18-00	REVISE ELEVATOR & COURTYARD

COPYRIGHT
BARDEN & ROBESON CORP 2000
NOTICE:
THIS SET OF PLANS IS THE PROPERTY
OF BARDEN & ROBESON CORP AND MAY
NOT BE USED FOR BUILDING UNLESS A
PROPER CONTRACT HAS BEEN EXECUTED
FOR THE PURCHASE OF MATERIALS TO
COMPLETE THE DESIGN FROM BARDEN &
ROBESON CORP



P.O. Box 310 Middletown, New York 14105
800-724-0141 fax 716-735-3752 716-735-3752

PROJECT TITLE:
**ST. PETER
EVANGELICAL
LUTHERAN CHURCH**

PROJECT LOCATION:
**1357 WEST AVE.
MEDINA, NY**

DEALER:
**OSTLING CONSTRUCTION
MANAGEMENT**
BRIAN OSTLING

SHEET:
FLOOR PLAN

DATE: 12-29-99 SCALE: AS SHOWN DRAWN BY: CAM

PROJECT NO.:
1023.99


DRAWING NO.:
A-2

SHEET 3 OF 10

05-2002

DETAIL

SCALE: 3/4" = 1'-0"

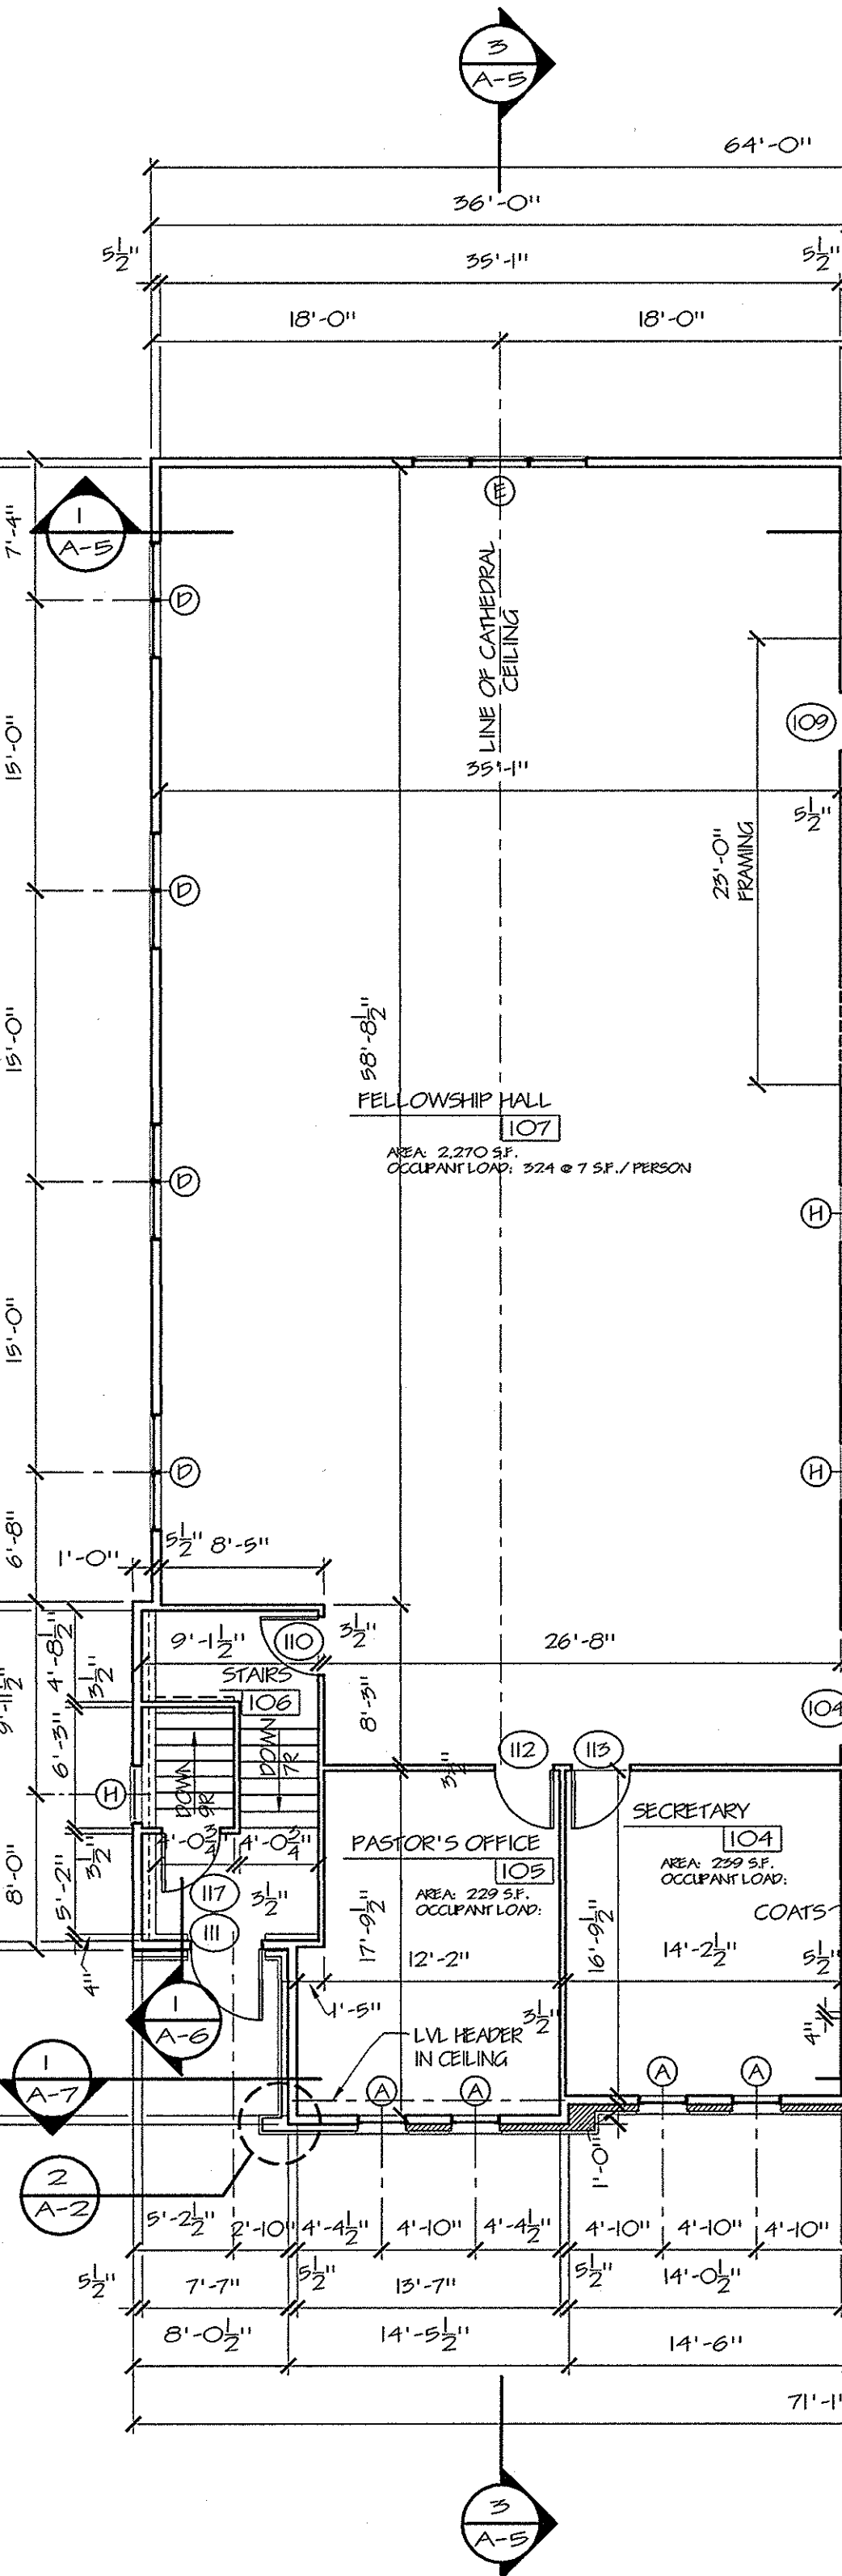

WALL TYPES

SCALE: N.T.S.

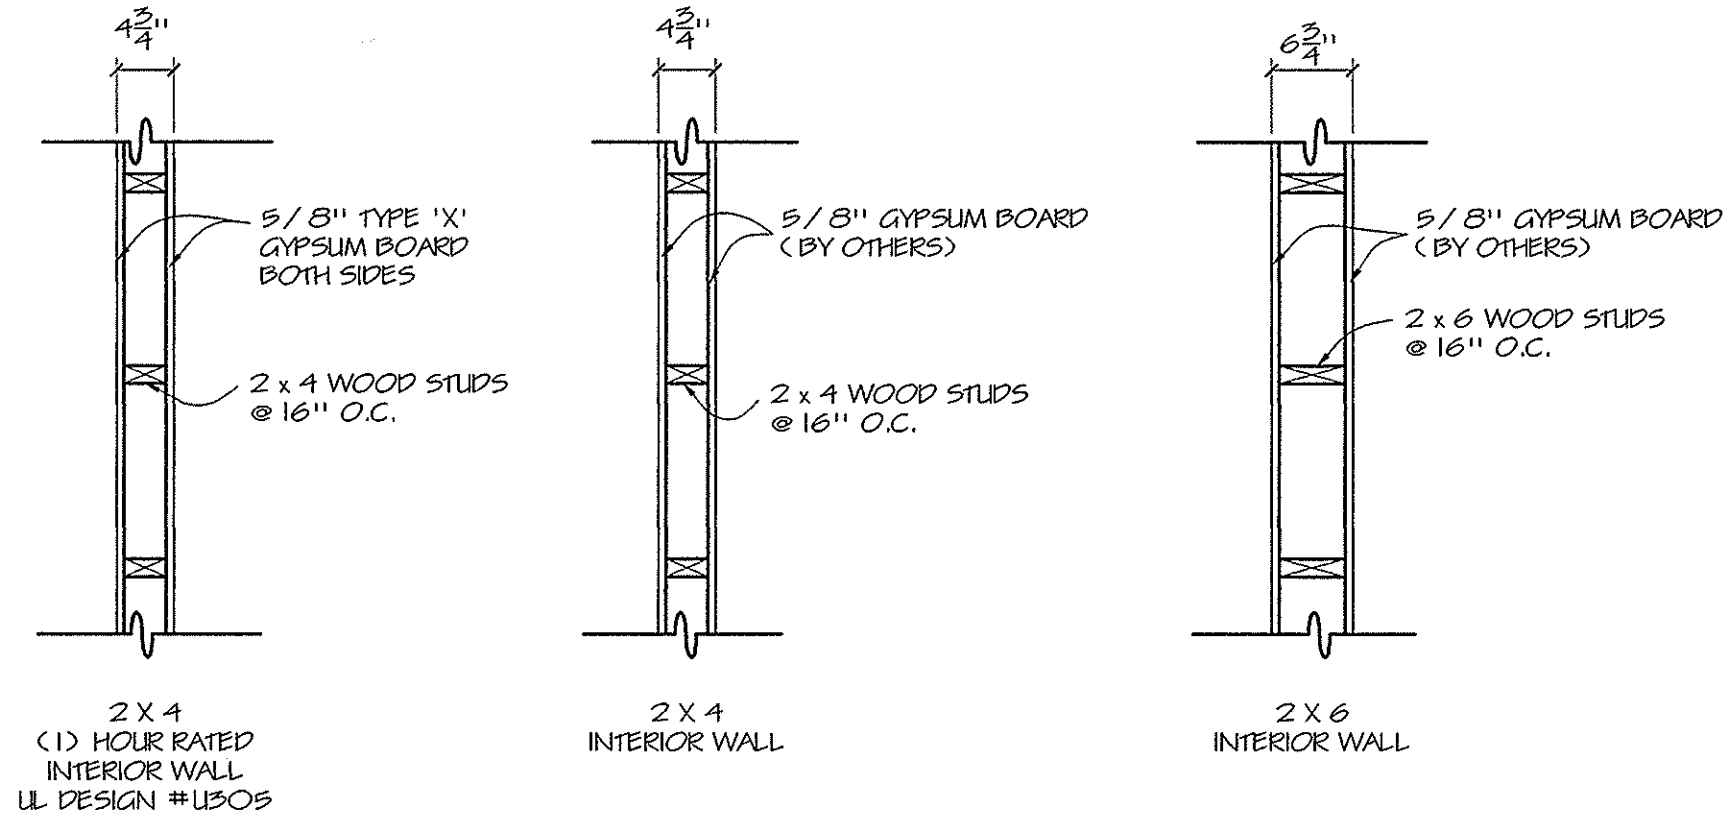


FIG. 604.3.1
SIZE OF CLEARANCE FOR WATER CLOSET

FIG. 604.2
WATER CLOSET LOCATION

FIG. 604.4
HEIGHT OF WATER CLOSET

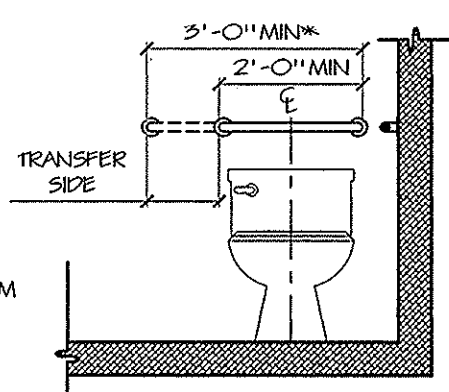


FIG. 604.5.2
REAR WALL GRAB BAR FOR WATER CLOSET

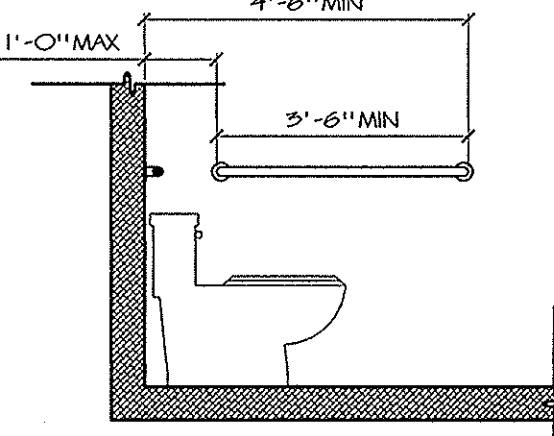


FIG. 604.5.1
SIDE WALL GRAB BAR FOR WATER CLOSET

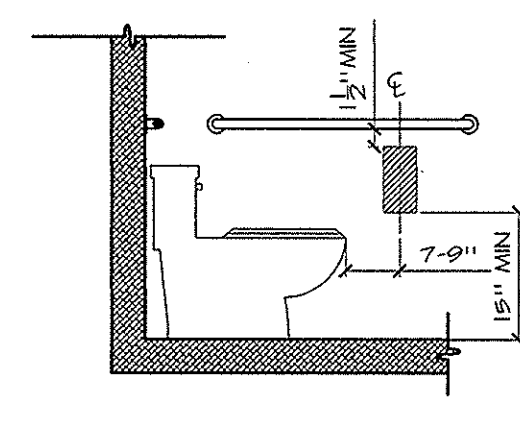


FIG. 604.7
DISPENSER LOCATION

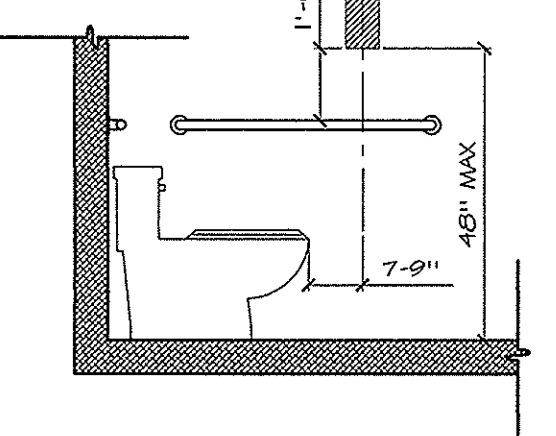


FIG. 606.5
HEIGHT OF LAVATORIES AND SINKS

ACCESSIBILITY DETAILS

SCALE: N.T.S.

4


GENERAL NOTES

- THIS BUILDING IS DESIGNED IN ACCORDANCE WITH THE
NYS UNIFORM FIRE PREVENTION & BUILDING CODE
- BUILDING OCCUPANCY CLASSIFICATION:
EXISTING: C-5.4, ASSEMBLY, PLACE OF WORSHIP
PROPOSED: C-5.4, ASSEMBLY, PLACE OF WORSHIP
- BUILDING CONSTRUCTION CLASSIFICATION:
TYPE 5b, WOOD FRAME
- TOTAL BUILDING AREA: BASEMENT: EXISTING: 2,647 S.F.
PROPOSED: 4,448 S.F.
TOTAL: 7,095 S.F.
1ST FLOOR: EXISTING: 2,647 S.F.
PROPOSED: 4,448 S.F.
TOTAL: 7,095 S.F.

a). BASIC ALLOWABLE FIRE AREA OF 6,000 S.F.
b). TOTAL BUILDING AREA IS DIVIDED INTO TWO
FIRE AREAS WITH A NON-COMBUSTIBLE FIRE
WALL OF 2 HOUR RATING
- ALL DIMENSIONS ARE TO FACE OF STUD & CENTERLINE OF
OPENING UNLESS OTHERWISE NOTED. ALL STUD WALLS ARE
3-1/2" UNLESS OTHERWISE NOTED.
ALL EXTERIOR WALLS ARE 5-1/2" UNLESS OTHERWISE NOTED
- ALL FIRE WALLS ARE OF MASONRY CONSTRUCTION
AND ARE RATED @ (2) HOUR FIRE RESISTANCE
EXISTING MASONRY WALLS WILL YIELD A (2) HOUR
FIRE RESISTANCE RATING AND WILL FUNCTION AS FIRE WALLS
BETWEEN THE EXISTING AND NEW CONSTRUCTION.
- HANDICAP ACCESS & FACILITIES ARE PROVIDED IN ACCORDANCE
WITH LOCAL CODE REQUIREMENTS.
- PROVIDE HANDRAIL BOTH SIDES OF ALL STAIRS @ HEIGHT OF 34"
ABOVE TREAD NOSING.

FLOOR PLAN

SCALE: 1/8" = 1'-0"

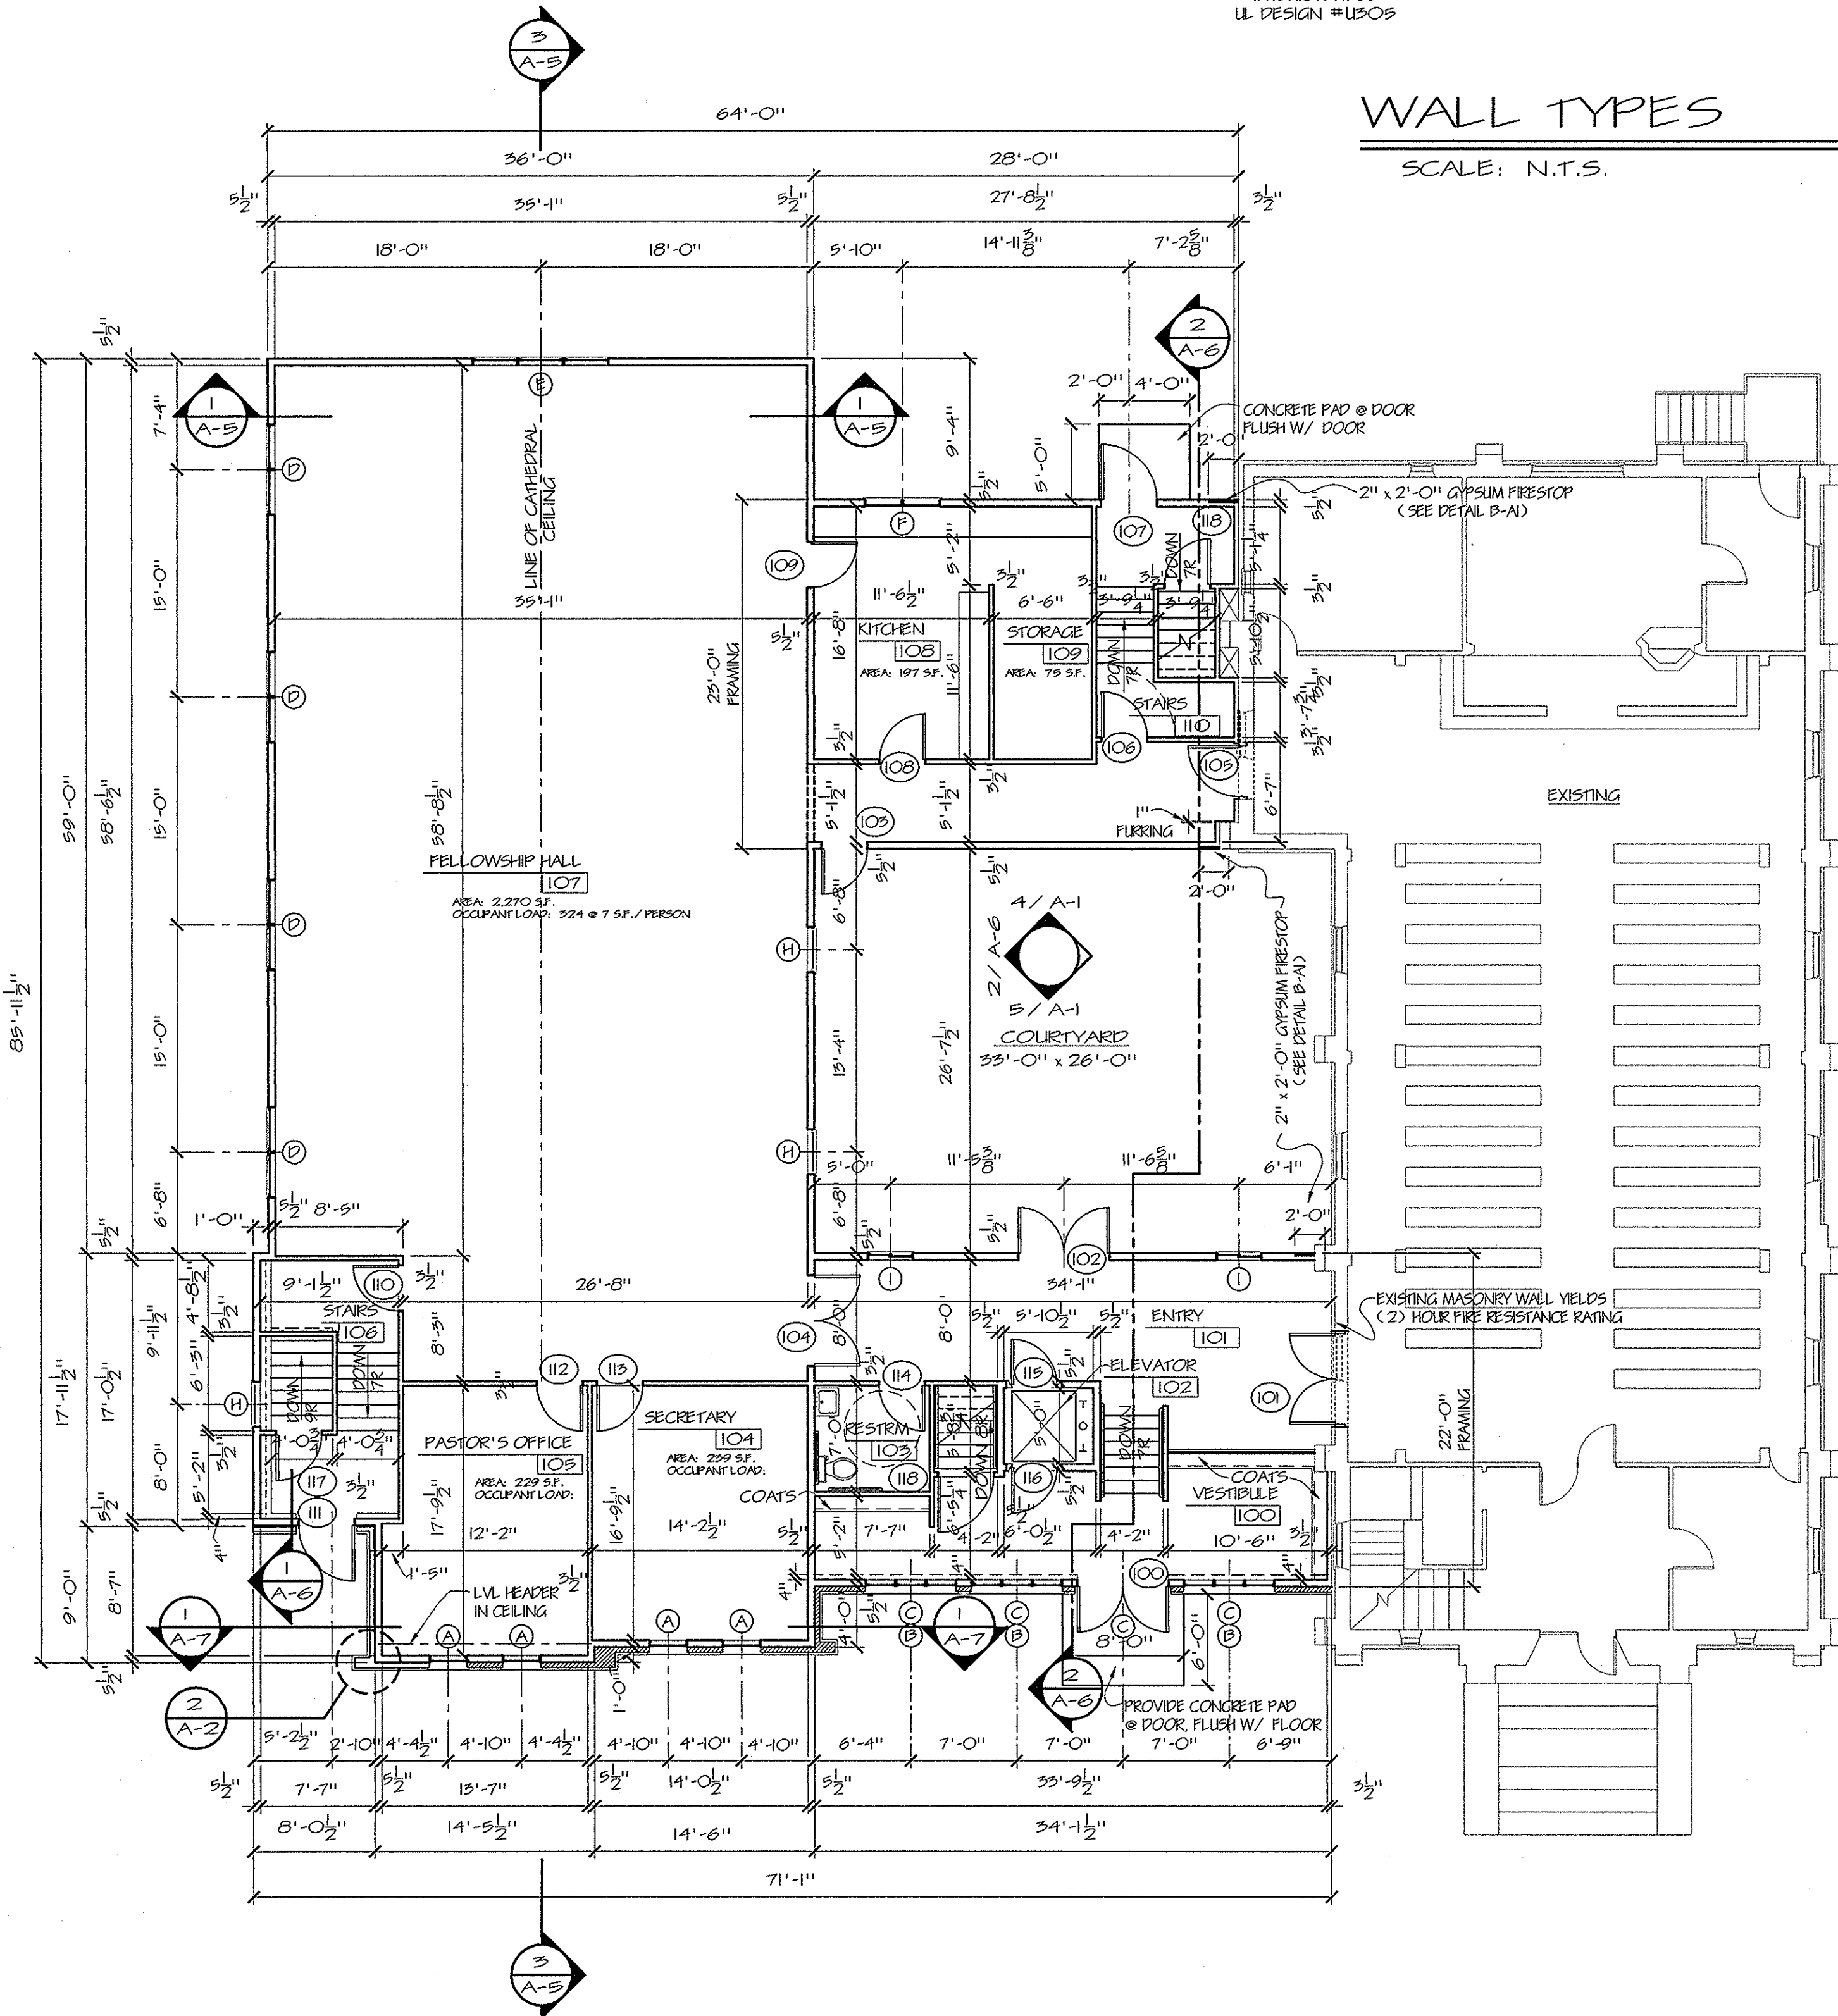

IMPORTANT NOTICE

THESE DRAWINGS ARE PROVIDED BY BARDEN AS
A SERVICE TO THE CUSTOMER, AND ARE NOT TO BE
CONSIDERED COMPLETE FOR FINAL COSTING OR
CONSTRUCTION UNTIL ALL FEDERAL, STATE, OR LOCAL
APPROVALS ARE GRANTED. THE RESPONSIBILITY OF
SECURING THESE APPROVALS RESTS FULLY WITH THE
CUSTOMER AND/OR THEIR CONTRACTOR.