




The Cherry Grove Log



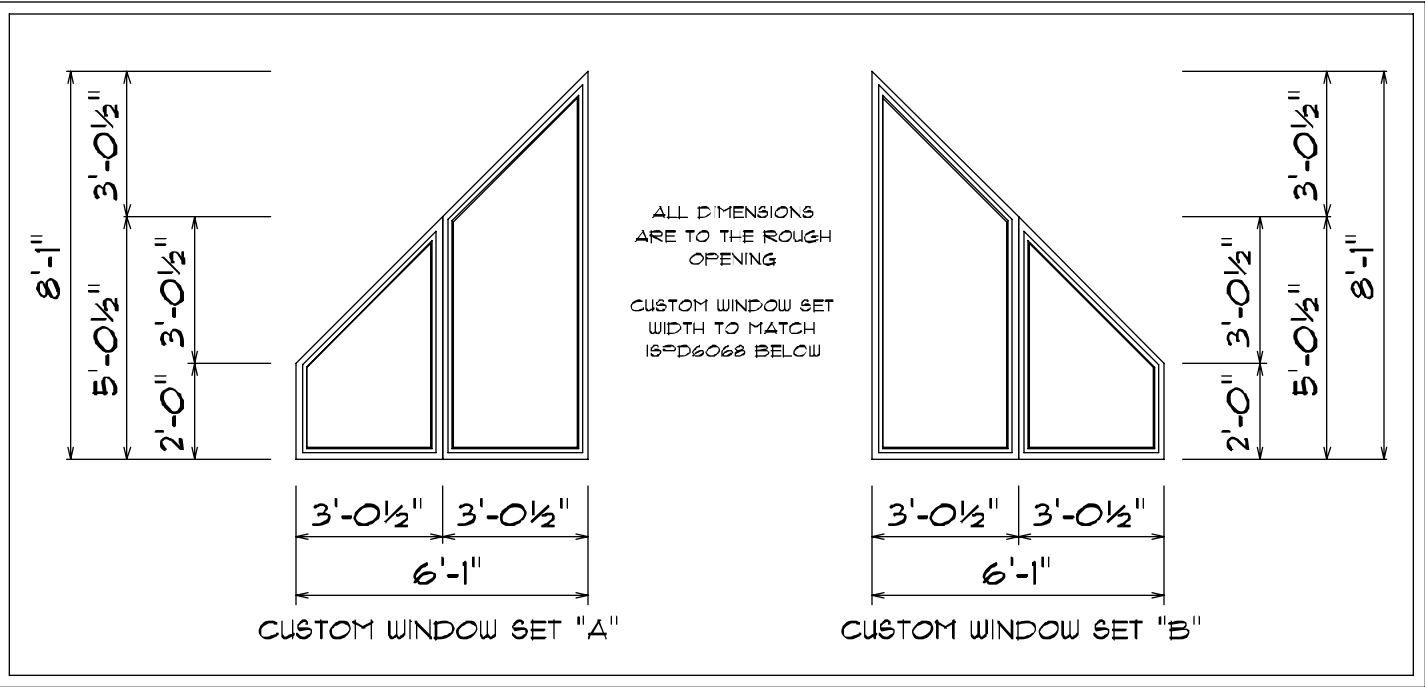


NOTE:
STEPS PER GRADE
NOT BY D & R

FRONT ELEVATION


SCALE: 1/4" = 1'-0"

ALL WINDOWS AND PATIO DOORS TO BE INTEGRITY WOOD-ULTREX BY MARVIN

A MINIMUM OF 48" BELOW GRADE MUST BE MAINTAINED ON ALL FOOTINGS
12" O' MAXIMUM VERTICAL STEP, AND 2'-0" MINIMUM HORIZONTAL STEP, IN ACCORDANCE TO STATE AND LOCAL CODES. RATIO OF RISE OVER RUN OF ANY STEP IN FOOTER NOT TO EXCEED 1:2
GRADE SHOWN IS FOR REPRESENTATION ONLY. ACTUAL GRADE MAY VARY ON SITE

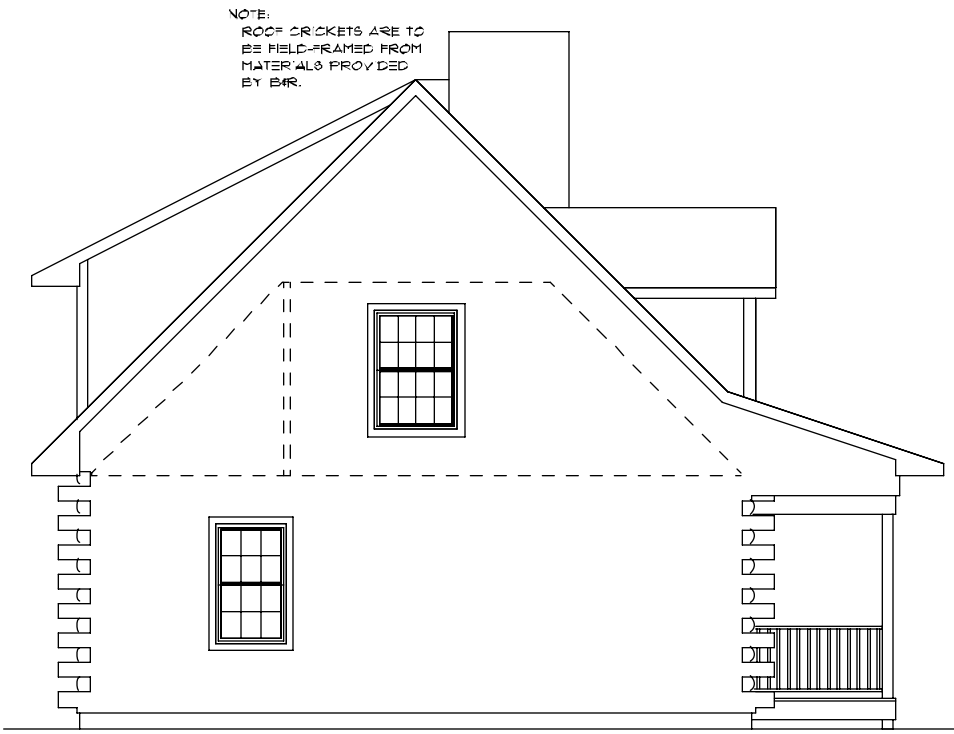

LEFT ELEVATION
SCALE: 1/8" = 1'-0"

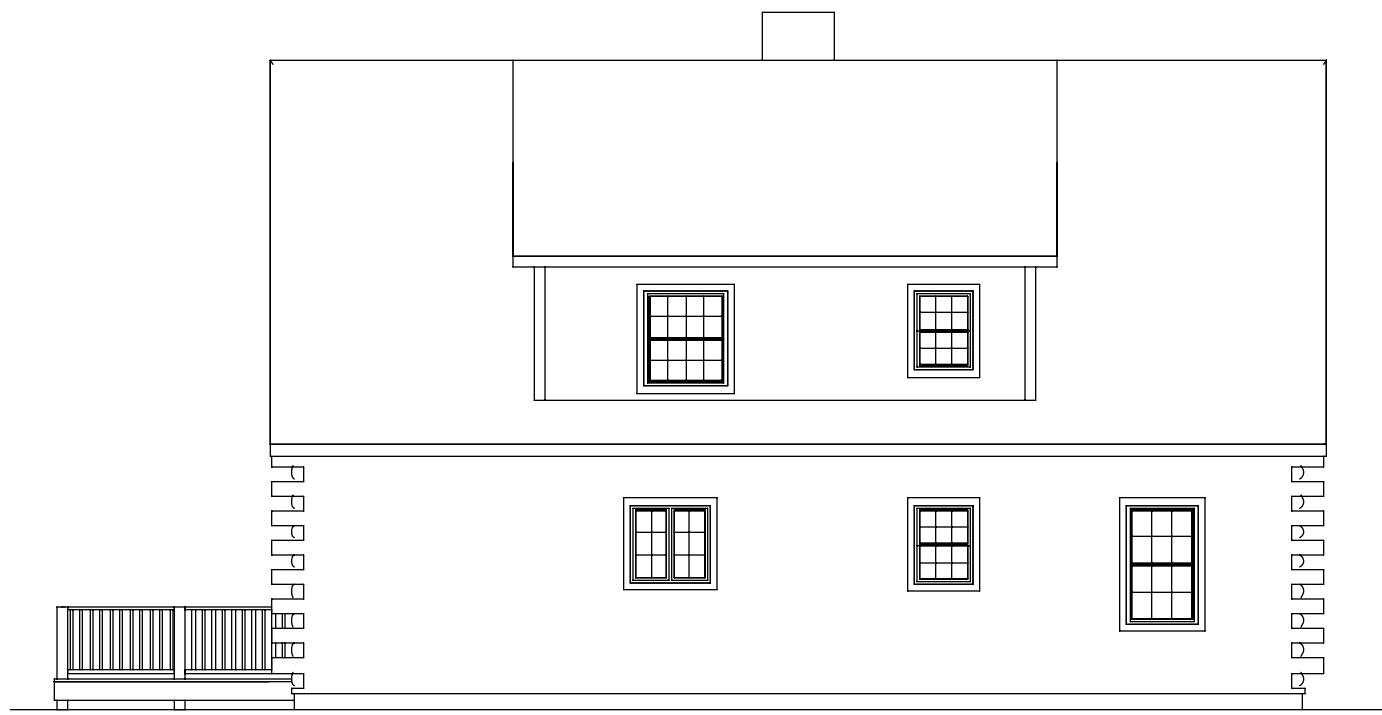

P.O. BOX 300 middleport, new york 14850
800-724-0411 • Fax 716-735-7352 • 716-735-6500
P.O. BOX 590 tully, new york 13156
800-545-9400 • Fax 315-255-7993 • 315-255-5900

THESE PLANS HAVE BEEN REVIEWED WITH BARDEN & ROBBISON CORP. AND ARE ACCEPTED AS SHOWN. WE AUTHORIZE BARDEN TO PROCEED WITH THE NEXT PHASE OF DESIGN AND PRODUCTION

CLIENT: _____
DATE: _____

IMPORTANT NOTICE :
PROVIDED BY THE BARDEN & ROBBISON CORP. AS A SERVICE TO THE CLIENT AND ARE NOT TO BE CONSIDERED COMPLETE FOR FINAL COSTING OR CONSTRUCTION UNTIL ALL FEDERAL, STATE, OR LOCAL APPROVALS ARE GRANTED. THE RESPONSIBILITY OF SECURING THESE APPROVALS RESTS FULLY WITH THE CLIENT AND/OR THEIR CONTRACTOR.

CONFIDENTIAL BARDEN & ROBBISON CORP. 2009
NOTICE: THIS SET OF PLANS AND THE DESIGN CONTAINED HEREIN IS THE PROPERTY OF BARDEN & ROBBISON CORP. AND MAY NOT BE REPRODUCED, COPIED, OR USED FOR ANY OTHER PURPOSE WITHOUT THE EXPRESS WRITTEN PERMISSION OF THE BARDEN & ROBBISON CORP.



DEALER'S NAME:

BARDEN
STANDARD

CLIENT / PROJECT TITLE:

CHERRY
GROVE

PROJECT LOCATION:

? STATE/
PROVINCE

CONTENTS OF SHEET:

ELEVATIONS

DATE: 02-10-09 SCALE: AS SHOWN

DRAWN BY: MTB CKD BY:


PROJECT NO:

STANDARD

DWG NO :

SHEET 1 OF 3

SHEET 2 OF 3

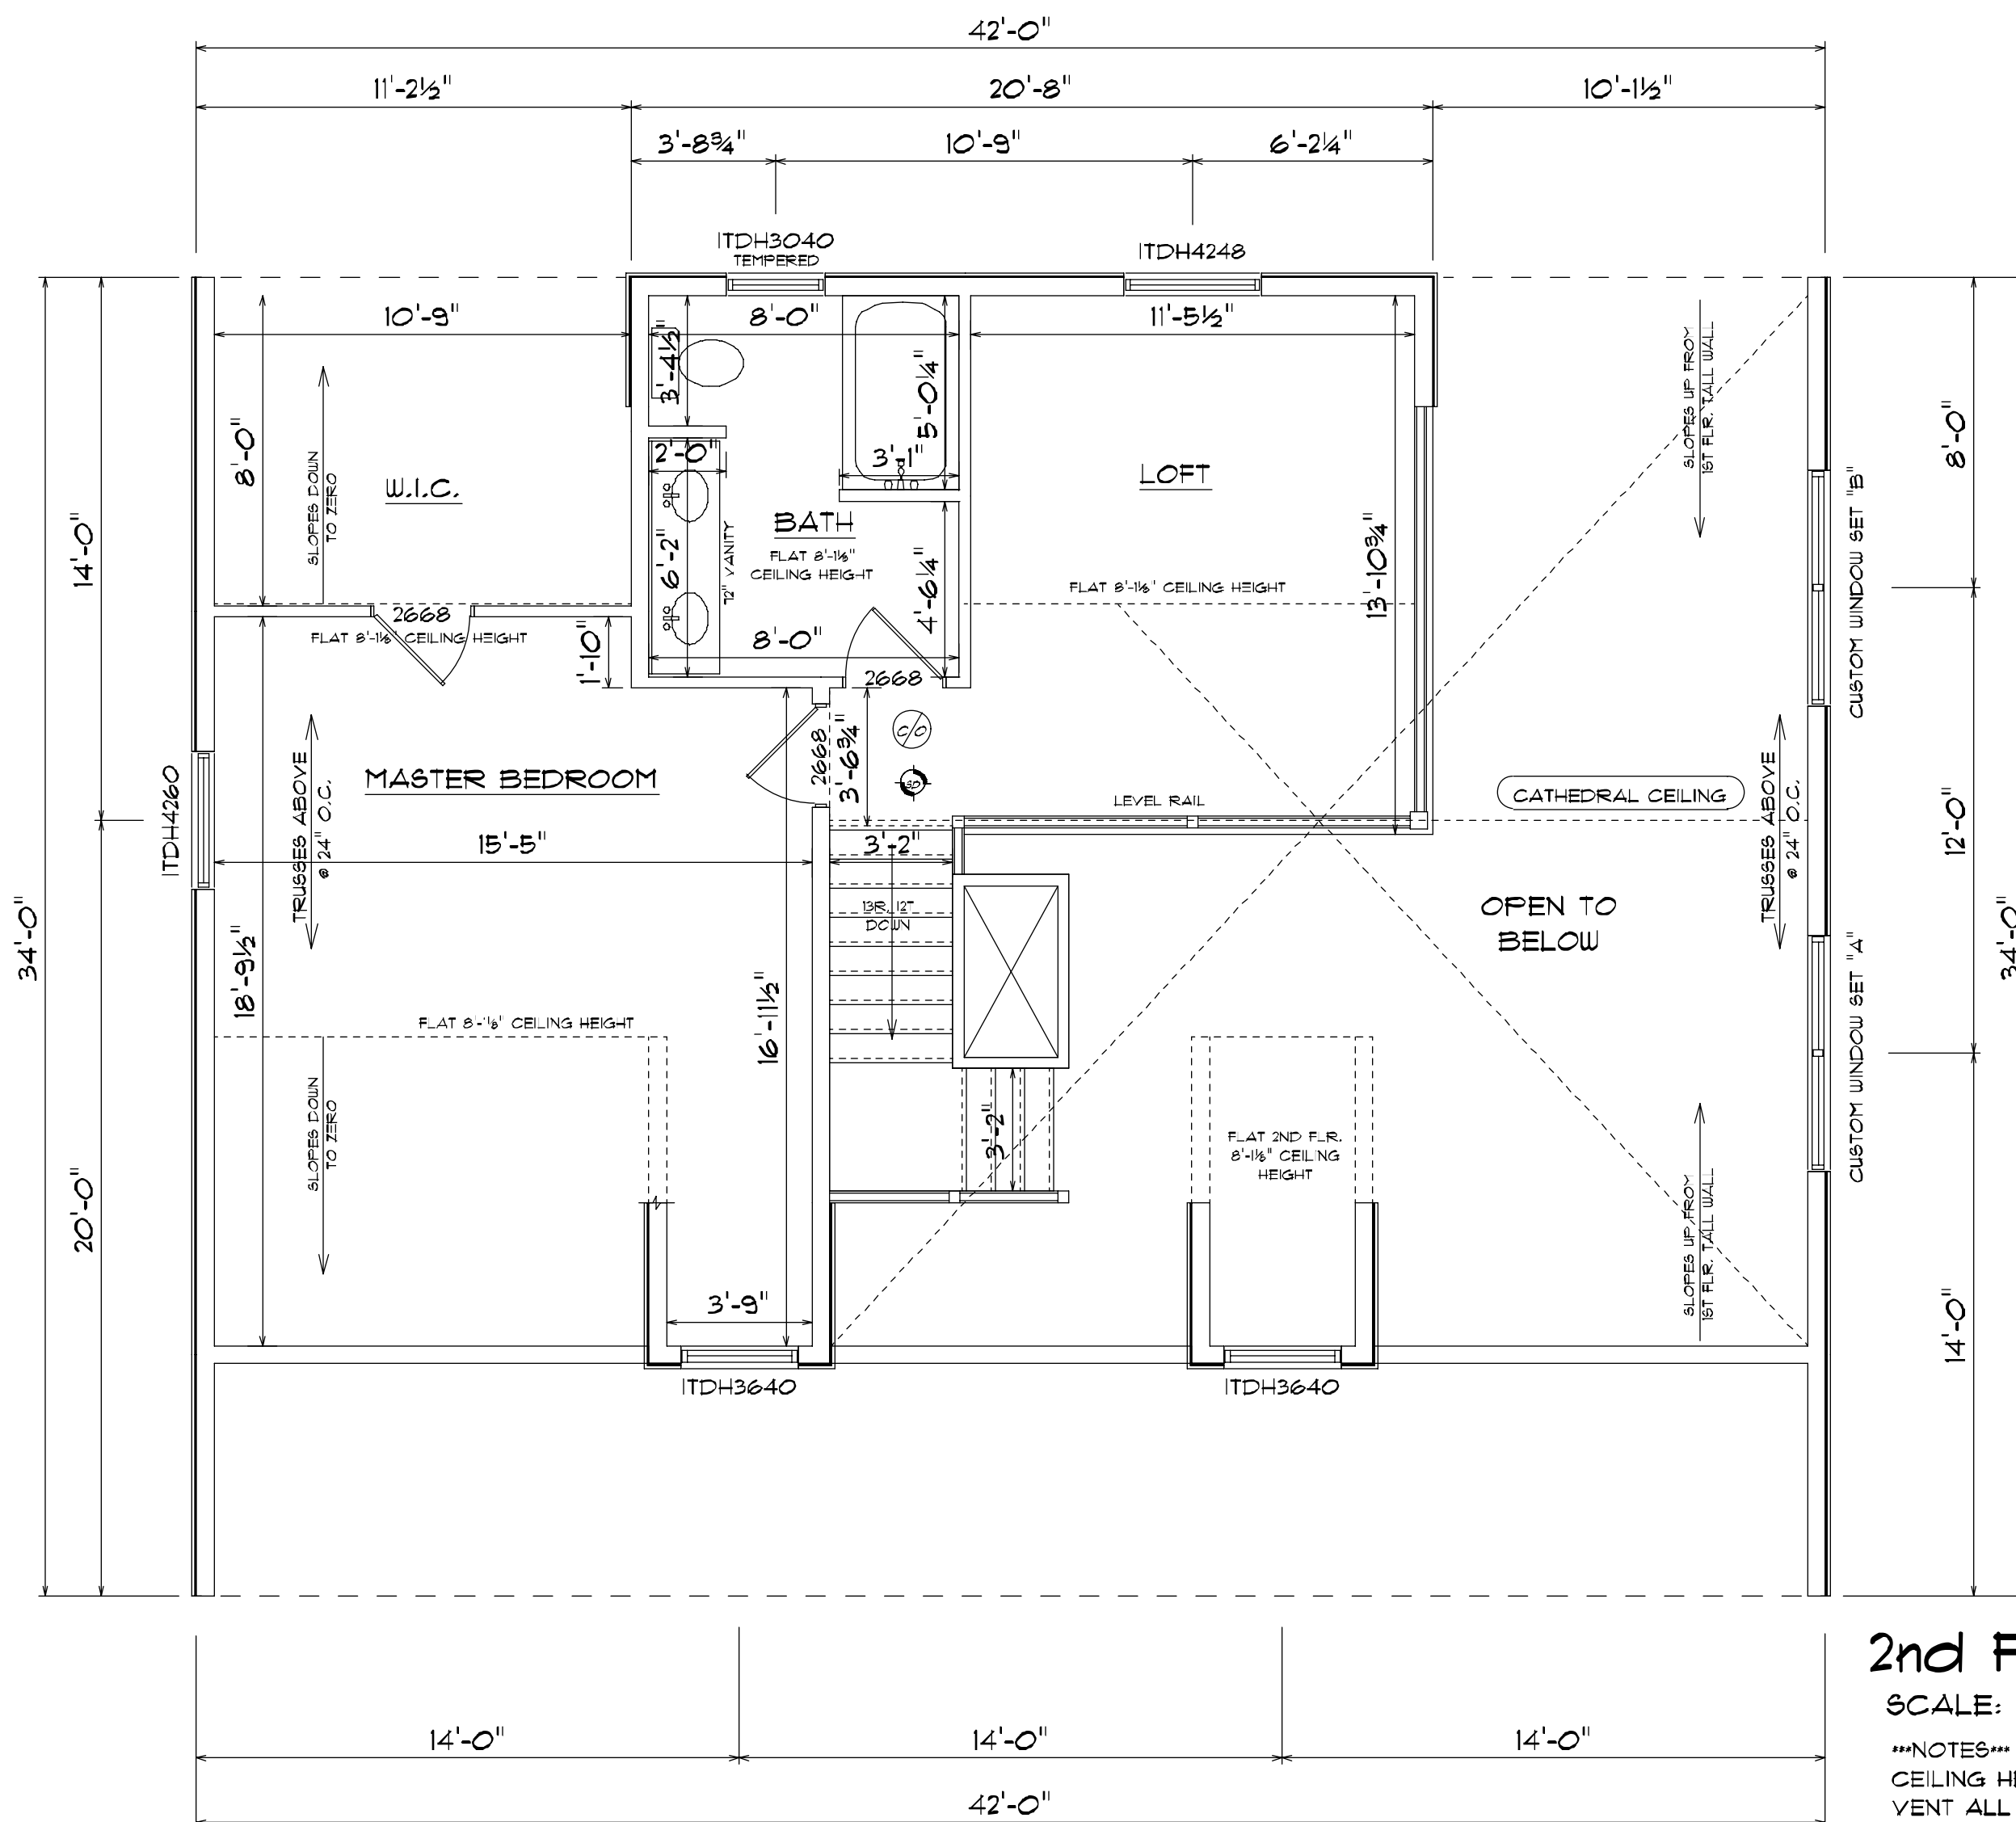

ALL WINDOWS TO BE INTEGRITY WOOD-ULTREX BY MARVIN

SHEET 3 OF 3