




# The Danwood



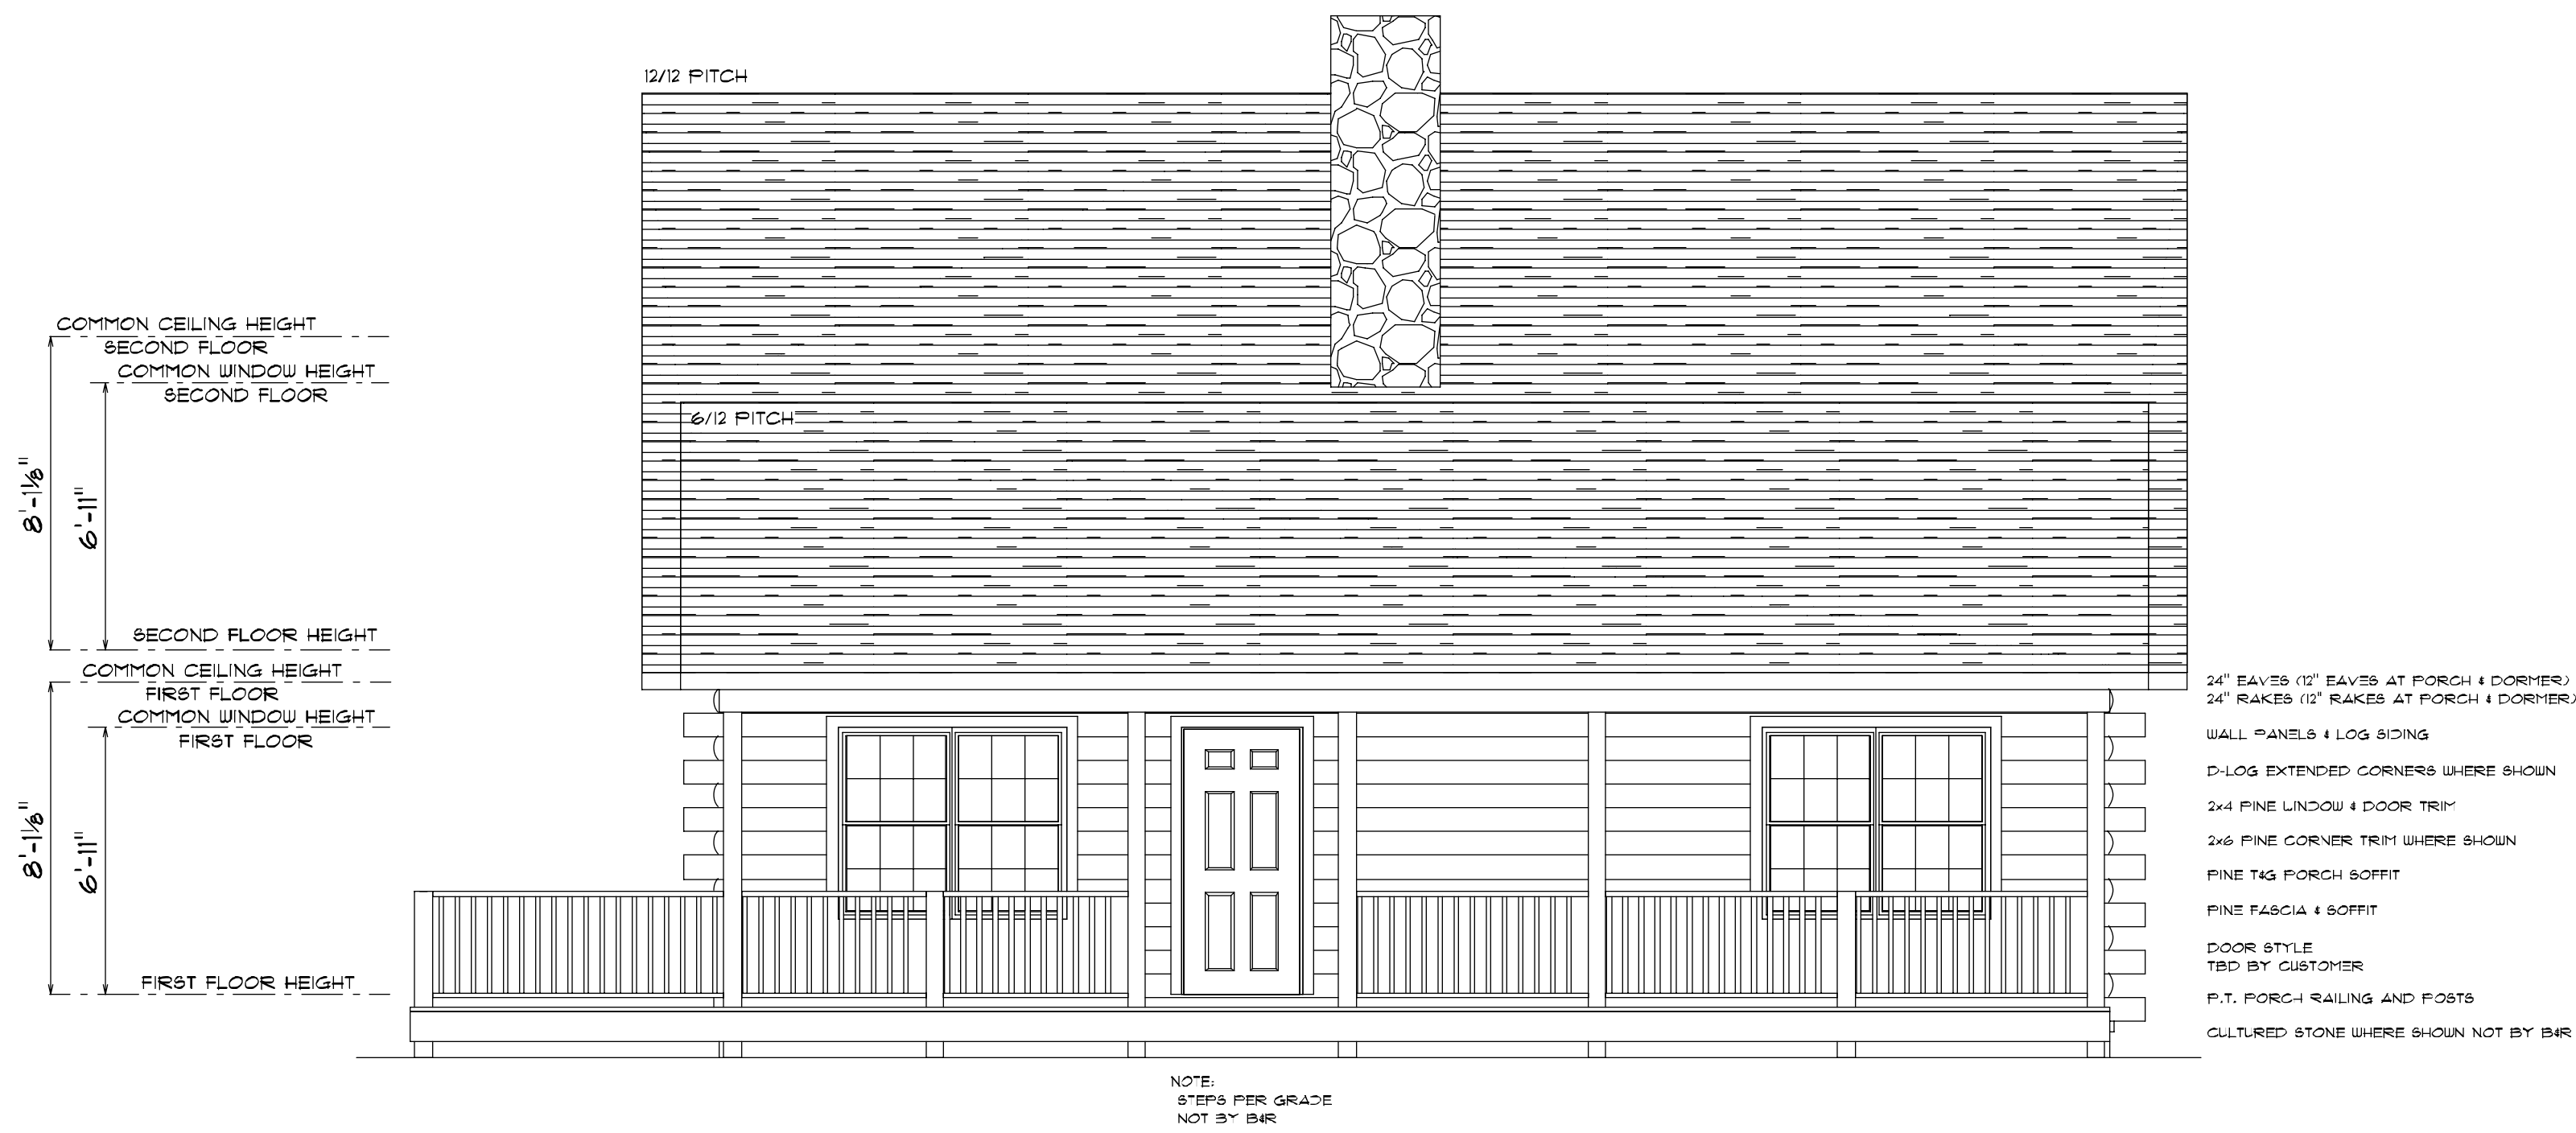

FRONT ELEVATION  
SCALE: 1/4" = 1'-0"

\*\*\*ALL WINDOWS AND PATIO DOORS TO BE INTEGRITY WOOD-ULTRIX BY MARVIN\*\*\*

A MINIMUM OF 48" BELOW GRADE MUST BE MAINTAINED ON ALL FOOTINGS (12'-0" MAXIMUM VERTICAL STEP, AND 2'-0" MINIMUM HORIZONTAL STEP) IN ACCORDANCE TO STATE AND LOCAL CODES. RATIO OF RISE OVER RUN OF ANY STEP IN FOOTER NOT TO EXCEED 1 : 2 GRADE SHOWN IS FOR REPRESENTATION ONLY ACTUAL GRADE MAY VARY ON SITE


NOTE: STEP FOOTINGS REQUIRED



LEFT ELEVATION  
SCALE: 1/8" = 1'-0"



RIGHT ELEVATION  
SCALE: 1/8" = 1'-0"

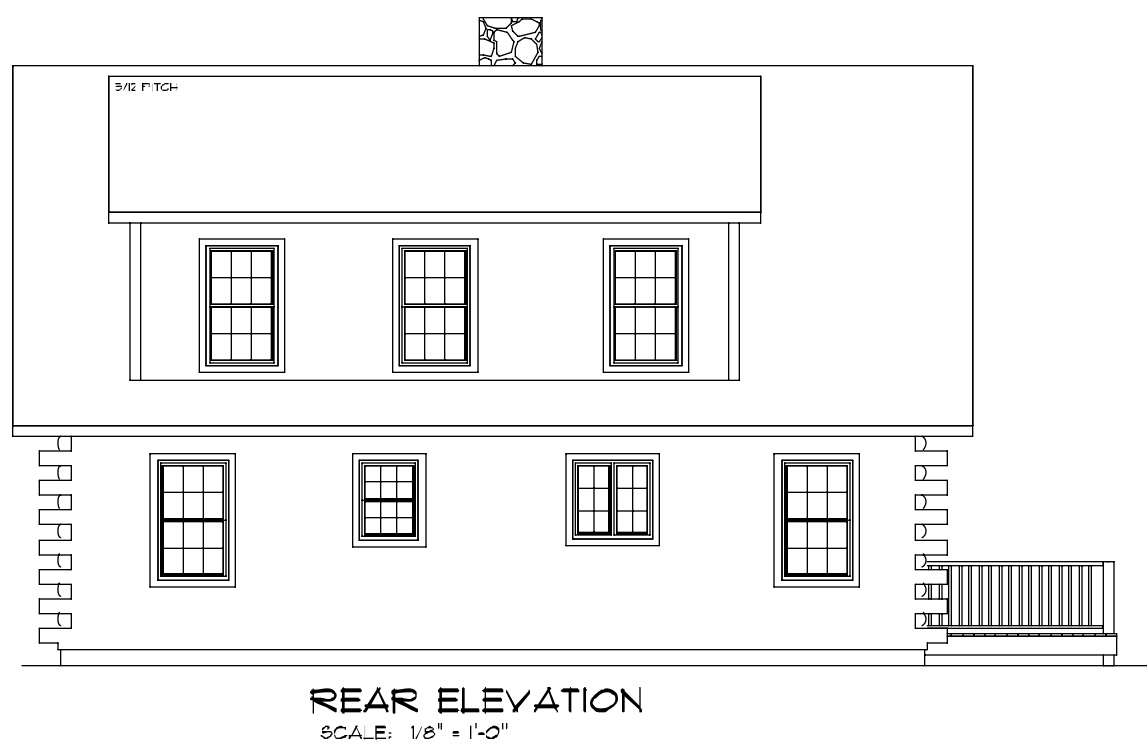

REAR ELEVATION  
SCALE: 1/8" = 1'-0"

The Danwood is  
used with permission,  
based on a design originated  
by Nichole Patlin-Miller.

|   |  |   |  |
|---|--|---|--|
| DATE: 02-06-23   |  | SCALE: AS SHOWN   |  |
| DRAWN BY: BDB   |  | CHKD BY:   |  |
| PROJECT NO:   |  | 21XXX   |  |
| DUG NO:   |  | SHEET 1 OF 3   |  |
| PROJECT LOCATION:   |  | ? STATE/<br>PROVINCE   |  |
| CLIENT / PROJECT TITLE:   |  | DANWOOD   |  |
| DEALER'S NAME:   |  | BARDEN<br>STANDARD   |  |
| CONTENTS OF SHEET:   |  | ELEVATIONS   |  |
| IMPORTANT NOTICE :   |  | COPYRIGHT BARDEN & ROBERSON CORP. 2005<br>NOTICE: THIS SET OF PLANS AND THE DESIGN<br>CONTAINED HEREIN IS THE PROPERTY OF BARDEN<br>& ROBERSON CORP. AND NOT BE LOANED FOR<br>BUILDING UNLESS A PROPER CONTRACT HAS BEEN<br>EXECUTED FOR THE PURCHASE OF MATERIALS TO<br>COMPLETE THE DESIGN FROM BARDEN & ROBERSON<br>CORP. THIS DESIGN SHALL NOT BE USED FOR ANY<br>OTHER PURPOSE WITHOUT THE EXPRESS WRITTEN<br>PERMISSION OF THE BARDEN & ROBERSON CORP. |  |
| P.O. BOX 310 HAGERSTOWN, MD 20638<br>800-244-0441 • Fax 761-125-3732 • TEL 761-385-6500                                                       |  | P.O. BOX 550 WYOMING, NEW YORK 13898<br>800-945-5400 • Fax 315-357-7278 • 315-357-7000   |  |
| THESE PLANS HAVE BEEN REVIEWED WITH<br>ONE ACCEPTED AS SUCH WE AUTHORIZE<br>BARDEN TO PROCEED WITH THE NEXT<br>PHASE OF DESIGN AND PRODUCTION |  | CLIENT: _____<br>DATE: _____   |  |



SCALE: 1/4" = 1'-0"

Square Footage:  
First floor: 936 S.F.  
Second floor: 480 S.F. TOTAL: 1416 S.F.

CEILING HEIGHT: 8'-1 1/2"

VENT ALL KITCHEN & BATHROOM FANS TO THE EXTERIOR

ALL SMOKE ALARMS ARE TO BE INTERCONNECTED

IN ACCORDANCE WITH STATE AND LOCAL CODES

\*\*\*ALL WINDOWS AND PATIO DOORS TO BE INTEGRITY WOOD-ULTREX BY MARVIN\*\*\*

[illegible]

[illegible]

SCALE: 1/4" = 1'-0"

\*\*\*NOTES\*\*\*

CEILING HEIGHT: 8'-1½"

VENT ALL KITCHEN & BATHROOM FANS TO THE EXTERIOR  
ALL SMOKE ALARMS ARE TO BE INTERCONNECTED  
IN ACCORDANCE WITH STATE AND LOCAL CODES

\*\*\*\*ALL WINDOWS TO BE INTEGRITY WOOD-ULTREX BY MARVIN\*\*\*\*

[illegible]

P O box 310 middleport, new York 14105  
905-624-0141, fax 716-335-3352, 716-335-6500  
P O box 590 tully, new York 13159  
800-948-9420, fax 315-285-2188, 315-285-2600

THESE PLANS HAVE BEEN REVIEWED WITH  
OUR GARDEN INDEPENDENT DEALER 4  
ARE ACCEPTED AS SHOWN. WE AUTHORIZE  
BARKED TO PROCEED WITH THE NEXT  
PHASE OF DESIGN AND PRODUCTION

CLIENT: \_\_\_\_\_  
DATE: \_\_\_\_\_

**IMPORTANT NOTICE :**  
IMPORTANT NOTICE: THESE DRAWINGS AND DESIGN PROVIDED BY THE ARCHITECT / ROBESON CORP AS A SERVICE TO THE CLIENT AND ARE NOT TO BE CONSIDERED COMPLETE FOR FINAL COSTING OR CONSTRUCTION UNTIL ALL FEDERAL, STATE, OR LOCAL APPROVALS ARE OBTAINED. THE RESPONSIBILITY OF SECURING THESE APPROVALS RESTS WITH THE CLIENT AND/OR THEIR CONTRACTOR.

**COPYRIGHT BARDEEN / ROBESON CORP. 2009**  
NOTICE: THIS SET OF PLANS AND THE DESIGN CONTAINED HEREIN IS THE PROPERTY OF BARDEEN / ROBESON CORP. NO PART OF THIS SET OF PLANS OR BUILDING UNLESS A PROPER CONTRACT HAS BEEN EXECUTED FOR THE PURCHASE OF MATERIALS TO COMPLETE THE DESIGN FROM BARDEEN / ROBESON CORP. THIS DESIGN SHALL NOT BE USED FOR ANY OTHER PROJECT WITHOUT THE WRITTEN PERMISSION OF BARDEEN / ROBESON CORP.



DEALER'S NAME:

BARDEN  
STANDARD

CLIENT / PROJECT TITLE:

DANWOOD

|                   |
|-------------------|
| PROJECT LOCATION: |
|-------------------|

## CONTENTS OF SHEET

SECOND FLOOR

DATE: 02-06-09 SCALE: AS SHOWN

DRAWN BY: BDB CKD BY:

PROJECT NO:

DWG NO :

SHEET 3 OF 3