




The Golden Hill Log



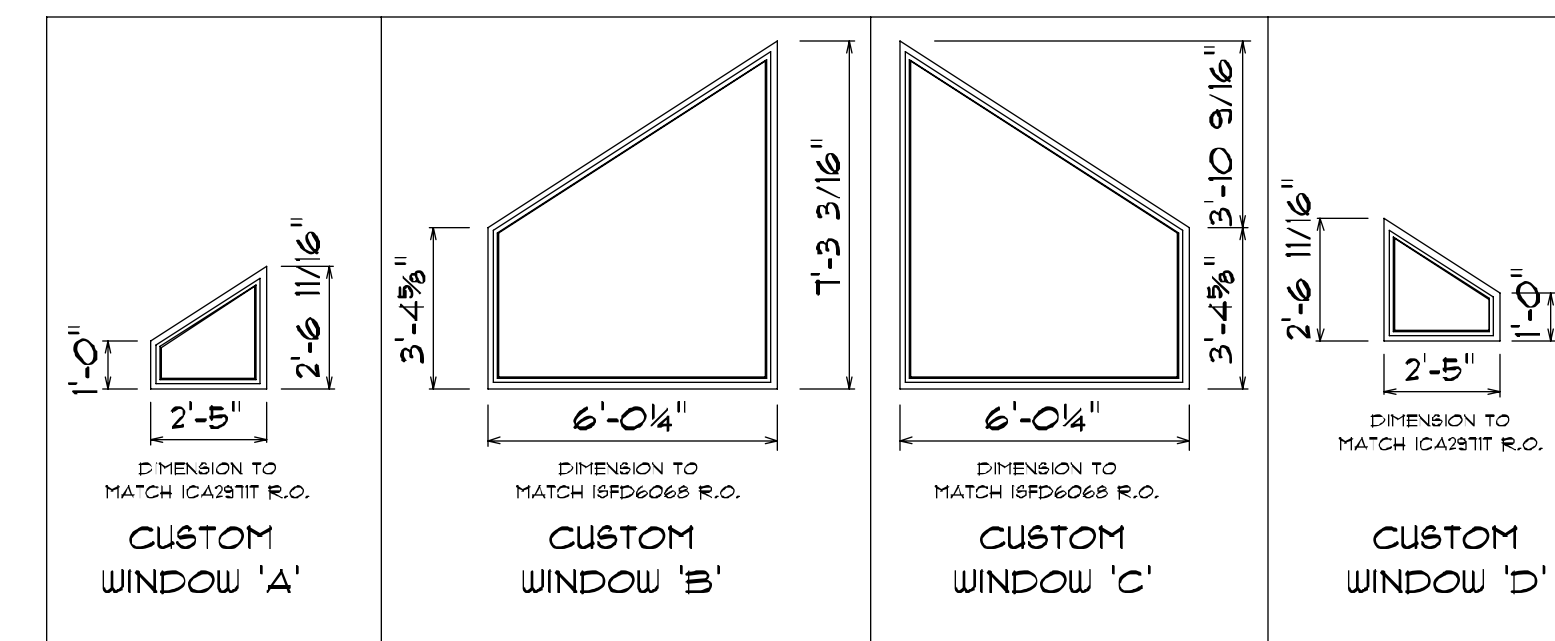


ROUGH OPENING DIMENSIONS SHOWN

SCALE: 1/4" = 1'-0"


ALL WINDOWS AND PATIO DOORS TO BE INTEGRITY WOOD-ULTRIX BY MARVIN

A MINIMUM OF 48" BELOW GRADE MUST BE MAINTAINED ON ALL FOOTINGS (2'-0" VERTICAL MAXIMUM STEP, AND 2'-0" MINIMUM HORIZONTAL STEP) IN ACCORDANCE TO STATE AND LOCAL CODES. RATIO OF RISE OVER RUN OF ANY STEP IN FOOTER NOT TO EXCEED 1 : 2 GRADE SHOWN IS FOR REPRESENTATION ONLY ACTUAL GRADE MAY VARY ON SITE

 

LEFT ELEVATION

SCALE: 1/8" = 1'-0"

 


RIGHT ELEVATION

SCALE: 1/8" = 1'-0"



REAR ELEVATION

SCALE: 1/8" = 1'-0"

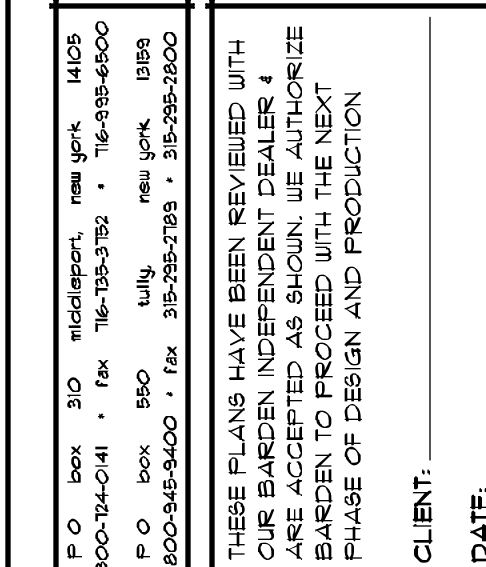

IMPORTANT NOTICE :
IMPORTANT NOTICE, THESE DRAWINGS ARE PROVIDED BY THE BARDEN & ROBESON CORP AS A SERVICE TO THE CLIENT AND ARE NOT TO BE CONSIDERED COMPLETE FOR FINAL COSTING OR CONSTRUCTION UNTIL ALL FEDERAL, STATE, OR LOCAL APPROVALS ARE GRANTED. THE RESPONSIBILITY OF SECURING THESE APPROVALS RESTS FULLY WITH THE CLIENT AND/OR THEIR CONTRACTOR.

COPYRIGHT BARDEN + ROBESON CORP. 2003
NOTICE: THIS SET OF PLANS AND THE DESIGN
CONTAINED HEREIN IS THE PROPERTY OF BARDEN
+ ROBESON CORP. AND MAY NOT BE USED FOR
BUILDING UNLESS A PROPER CONTRACT HAS BEEN
EXECUTED FOR THE PURCHASE OF MATERIALS TO
COMPLETE THE DESIGN FROM BARDEN + ROBESON
CORP. THIS DESIGN SHALL NOT BE USED FOR ANY
OTHER PURPOSE WITHOUT THE EXPRESS WRITTEN
PERMISSION OF THE BARDEN + ROBESON CORP.



DEALER'S NAME:

BARDEN
STANDARD

CLIENT / PROJECT TITLE

GOLDEN
HILL

PROJECT LOCATION:

? STATE/
PROVINCE

CONTENTS OF SHEET	
-------------------	--

ELEVATIONS

DATE: 03-06-09	SCALE: AS SHOWN
----------------	-----------------

DRAWN BY: BDB	CKD BY:
---------------	---------

PROJECT NO.

21xxx

DWG NO :

SHEET 1 OF 3




SCALE: $1/4" = 1'-0"$

Square Footage:
First floor: 1,361 S.F.
Second floor: 690 S.F. TOTAL: 2,051 S.F.

NOTES
CEILING HEIGHT: 8'-1 1/8"
VENT ALL KITCHEN & BATHROOM FANS TO THE EXTERIOR
ALL SMOKE ALARMS ARE TO BE INTERCONNECTED
IN ACCORDANCE TO STATE AND LOCAL CODES

ALL WINDOWS AND PATIO DOORS TO BE INTEGRITY WOOD-ULTREX BY MARVIN

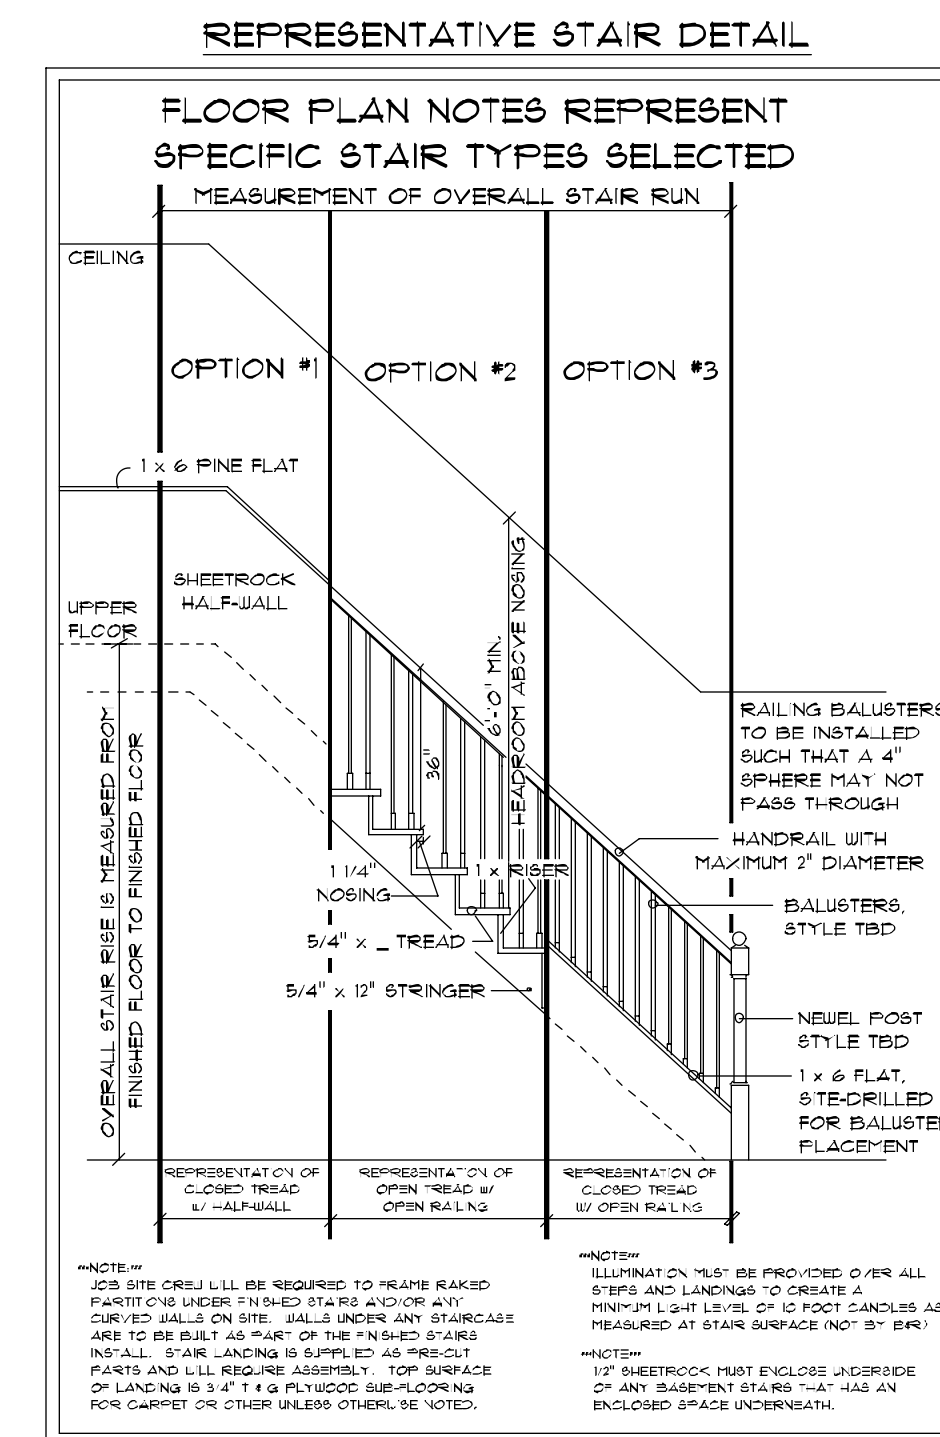

2nd FLOOR PLAN

SCALE: 1/4" = 1'-0"

“NOTES”

VENT ALL KITCHEN & BATHROOM FANS TO THE EXTERIOR
ALL SMOKE ALARMS ARE TO BE INTERCONNECTED
IN ACCORDANCE TO STATE AND LOCAL CODES

ALL WINDOWS TO BE INTEGRITY WOOD-ULTRAX BY MARVIN

NOTE:
ALL ANGLED WALLS
ARE TO BE 45 DEGREES
UNLESS OTHERWISE
NOTED IN PLAN

EVIDENCE:	
NO.	DESCRIPTION

P O box 310 middleport, new york 14105

THESE PLANS HAVE BEEN REVIEWED WITH
OUR BARDEN INDEPENDENT DEALER 4
ARE ACCEPTED AS SHOWN. WE AUTHORIZE
BARDEN TO PROCEED WITH THE NEXT
PHASE OF DESIGN AND PRODUCTION

IMPORTANT NOTICE :
IMPORTANT NOTICE: THESE DRAWINGS ARE PROVIDED BY THE BARDEN / ROBESON CORP AS A SERVICE TO THE CLIENT AND ARE NOT TO BE CONSIDERED COMPLETE FOR FINAL COSTING OR CONSTRUCTION UNTIL ALL FEDERAL, STATE, OR LOCAL APPROVALS ARE GRANTED. THE RESPONSIBILITY OF SECURING THESE APPROVALS RESTS FULLY WITH THE CLIENT AND/OR THEIR CONTRACTOR.

COPYRIGHT BARDEN & ROBESON CORP. 2003
NOTICE: THIS SET OF PLANS AND THE DESIGN
CONTAINED HEREIN IS THE PROPERTY OF BARDEN
& ROBESON CORP. AND MAY NOT BE USED FOR
BUILDING UNLESS A PROPER CONTRACT HAS BEEN
EXECUTED FOR THE PURCHASE OF MATERIALS TO
COMPLETE THE DESIGN FROM BARDEN & ROBESON
CORP. THIS DESIGN SHALL NOT BE USED FOR ANY
OTHER PURPOSE WITHOUT THE EXPRESS WRITTEN
PERMISSION OF THE BARDEN & ROBESON CORP.



DEALER'S NAME:

BARDEN
STANDARD

CLIENT / PROJECT TITLE:

GOLDEN
HILL

PROJECT LOCATION:

CONTENTS OF SHEET:

SECOND FLOOR

DATE: 02-06-09	SCALE: AS SHOWN
----------------	-----------------

DRAWN BY: BDB CKD BY:

PROJECT NO.:

PROJECT NO:

DWG NO :

SHEET 3 OF 3