




The Cedar Valley Log



COMMON CEILING HEIGHT
SECOND FLOOR
COMMON WINDOW HEIGHT
SECOND FLOOR
8'-1 1/8"
6'-1 1/2"
SECOND FLOOR HEIGHT
COMMON CEILING HEIGHT
FIRST FLOOR
COMMON WINDOW HEIGHT
FIRST FLOOR
8'-1 1/8"
6'-1 1/2"
FIRST FLOOR HEIGHT



- 24" EAVES
- 1" RAKES
- ROUGH OVERHANG AS SHOWN
- WALL PANELS & LOG SIDING
- VERTICAL LOG CORNERS WHERE SHOWN
- D-LOG EXTENDED CORNERS WHERE SHOWN
- 2x4 FINE WINDOW & DOOR TRIM
- 2x6 FINE CORNER TRIM
- FINE FASCIA & SOFFIT
- DOOR STYLE
TBD BY CUSTOMER

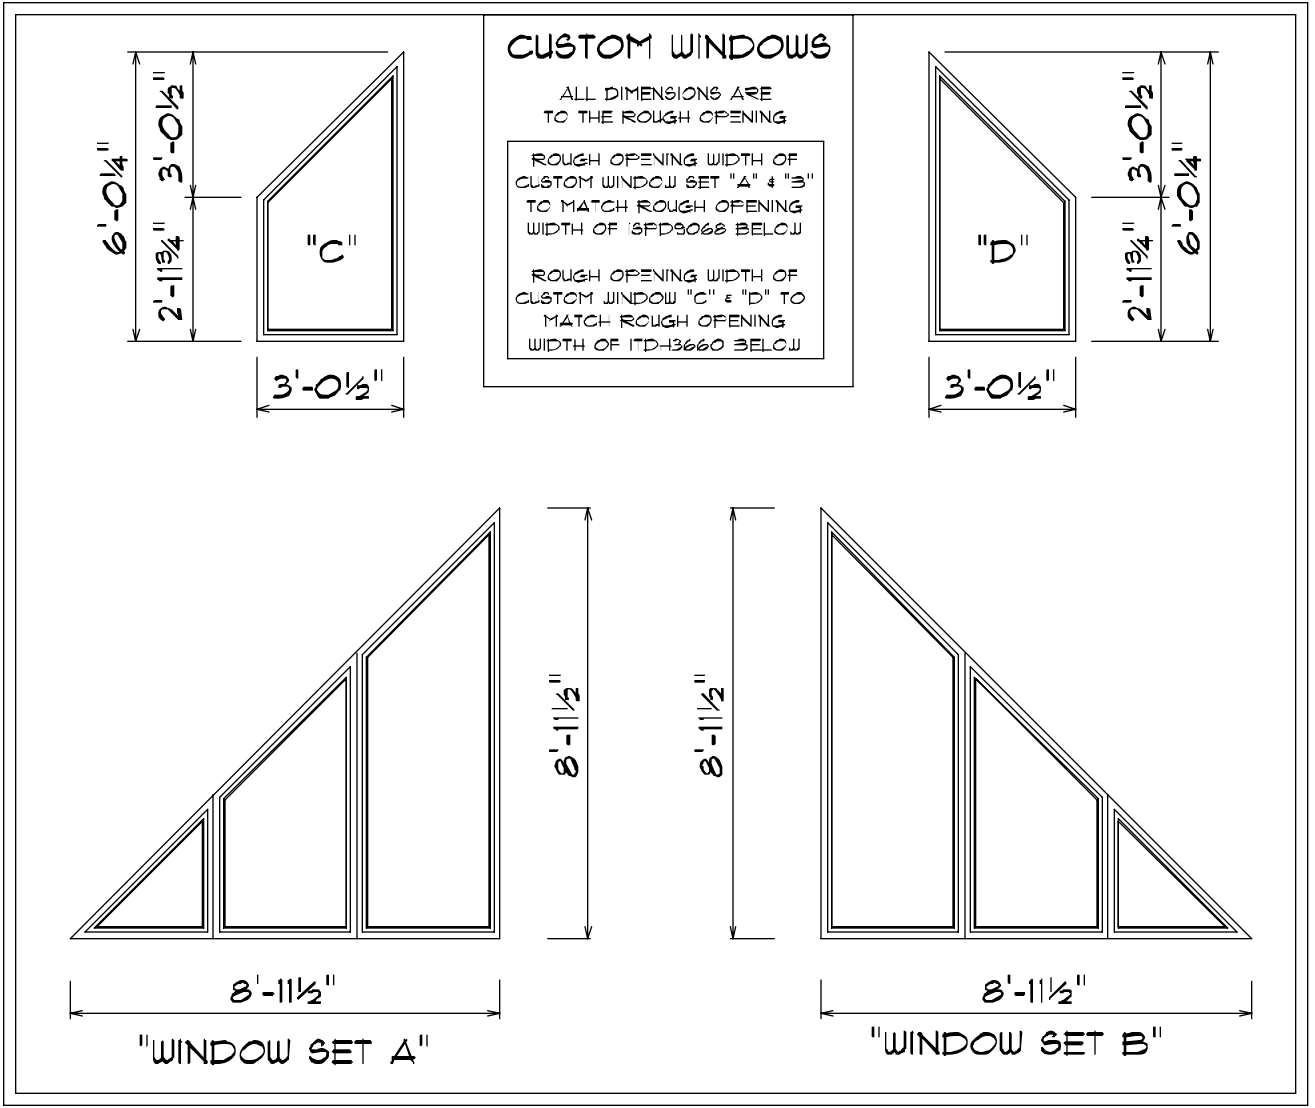

FRONT ELEVATION

SCALE: 1/4" = 1'-0"


ALL WINDOWS AND PATIO DOORS TO BE INTEGRITY WOODULTRIX BY MARVIN

A MINIMUM OF 48" BELOW GRADE MUST BE MAINTAINED ON ALL FOOTINGS (2'-0" MAXIMUM VERTICAL STEP, AND 2'-0" MINIMUM HORIZONTAL STEP) IN ACCORDANCE TO STATE AND LOCAL CODES. RATIO OF RISE OVER RUN OF ANY STEP IN FOOTER NOT TO EXCEED 1 : 3
GRADE SHOWN IS FOR REPRESENTATION ONLY. ACTUAL GRADE MAY VARY ON SITE.


NOTE:
STEPS PER GRADE
NOT BY B & R



LEFT ELEVATION
SCALE: 1/8" = 1'-0"

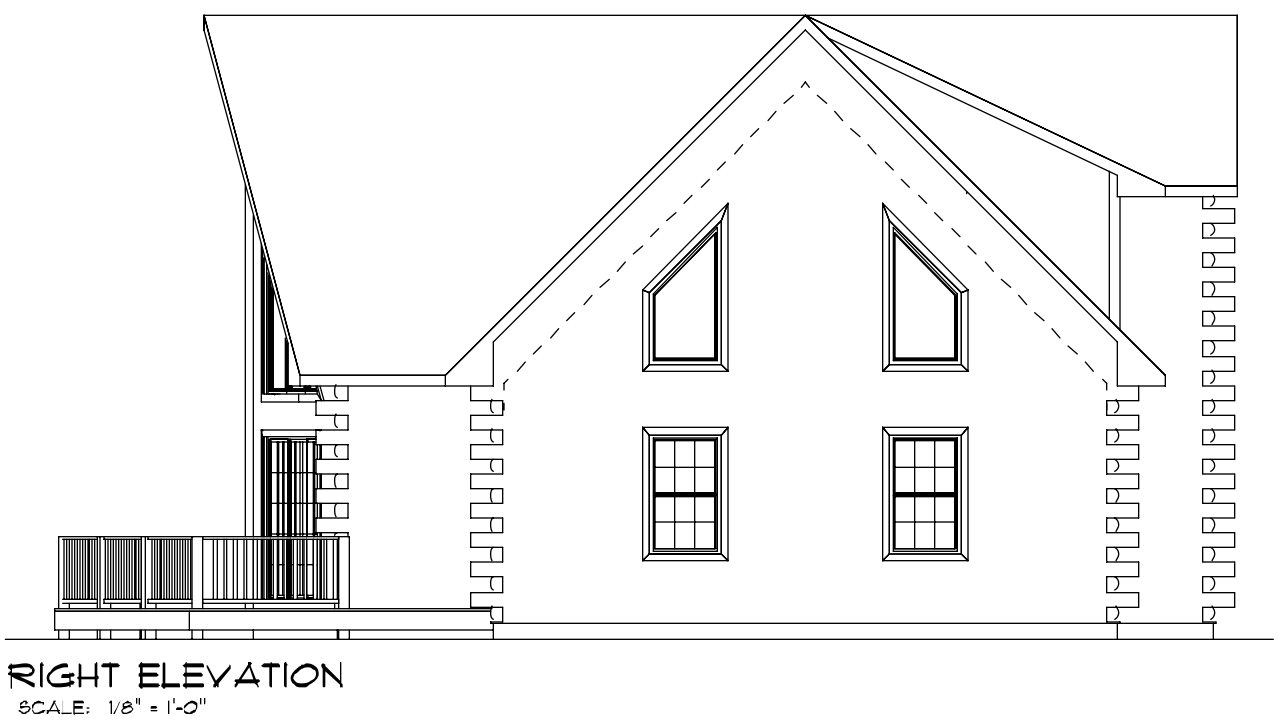



RIGHT ELEVATION
SCALE: 1/8" = 1'-0"

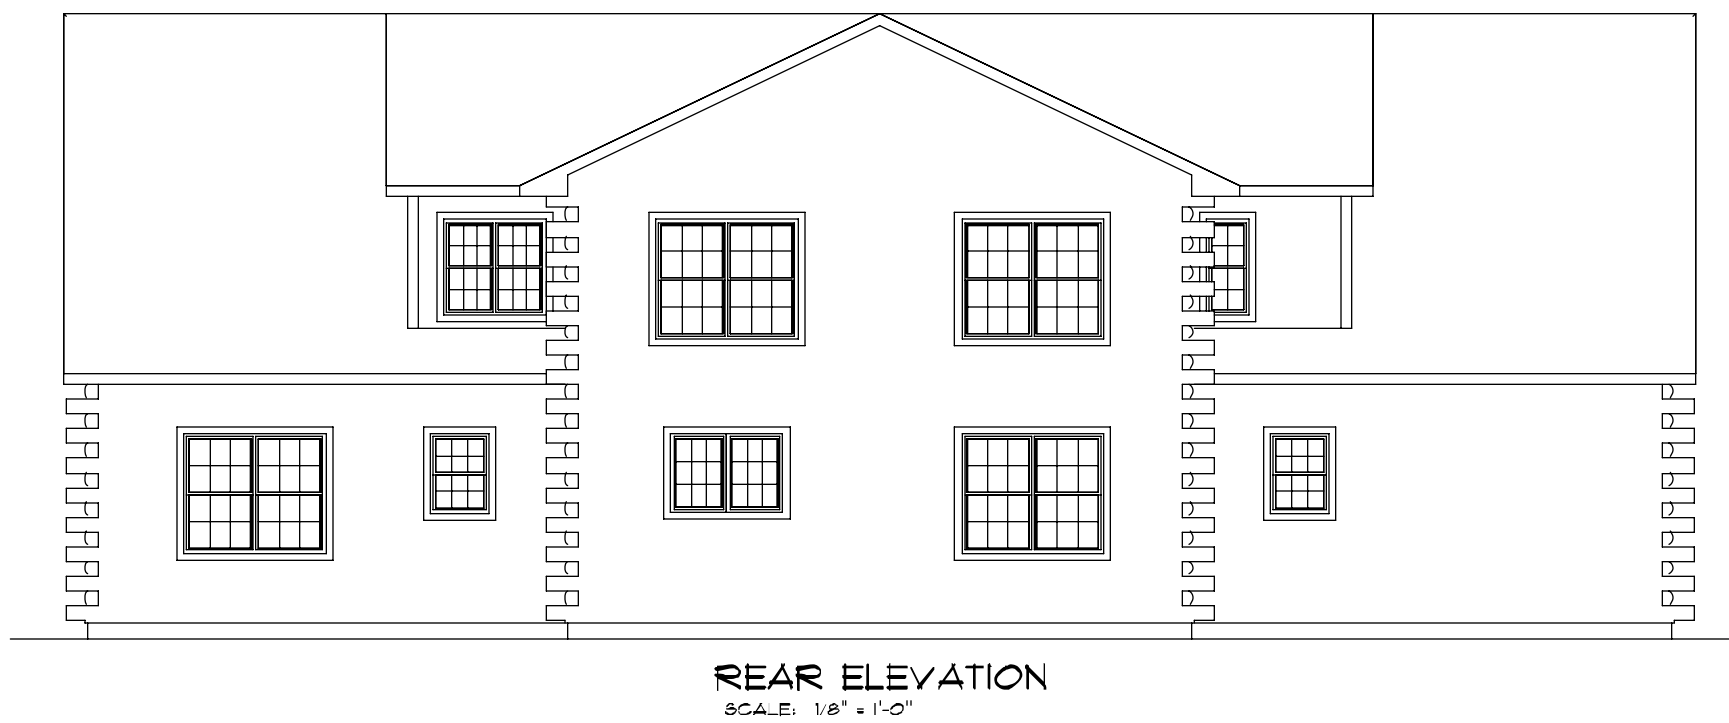

REAR ELEVATION
SCALE: 1/8" = 1'-0"

REVISIONS	
NO.	DESCRIPTION
1	DATE
2	DATE
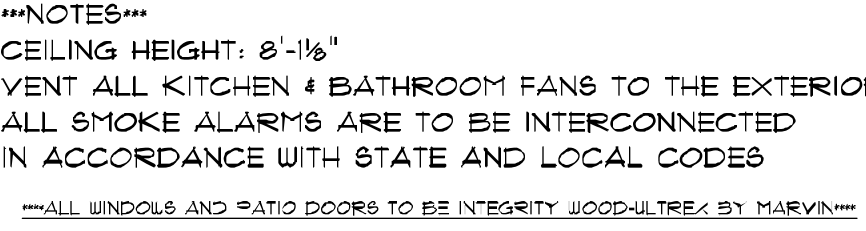

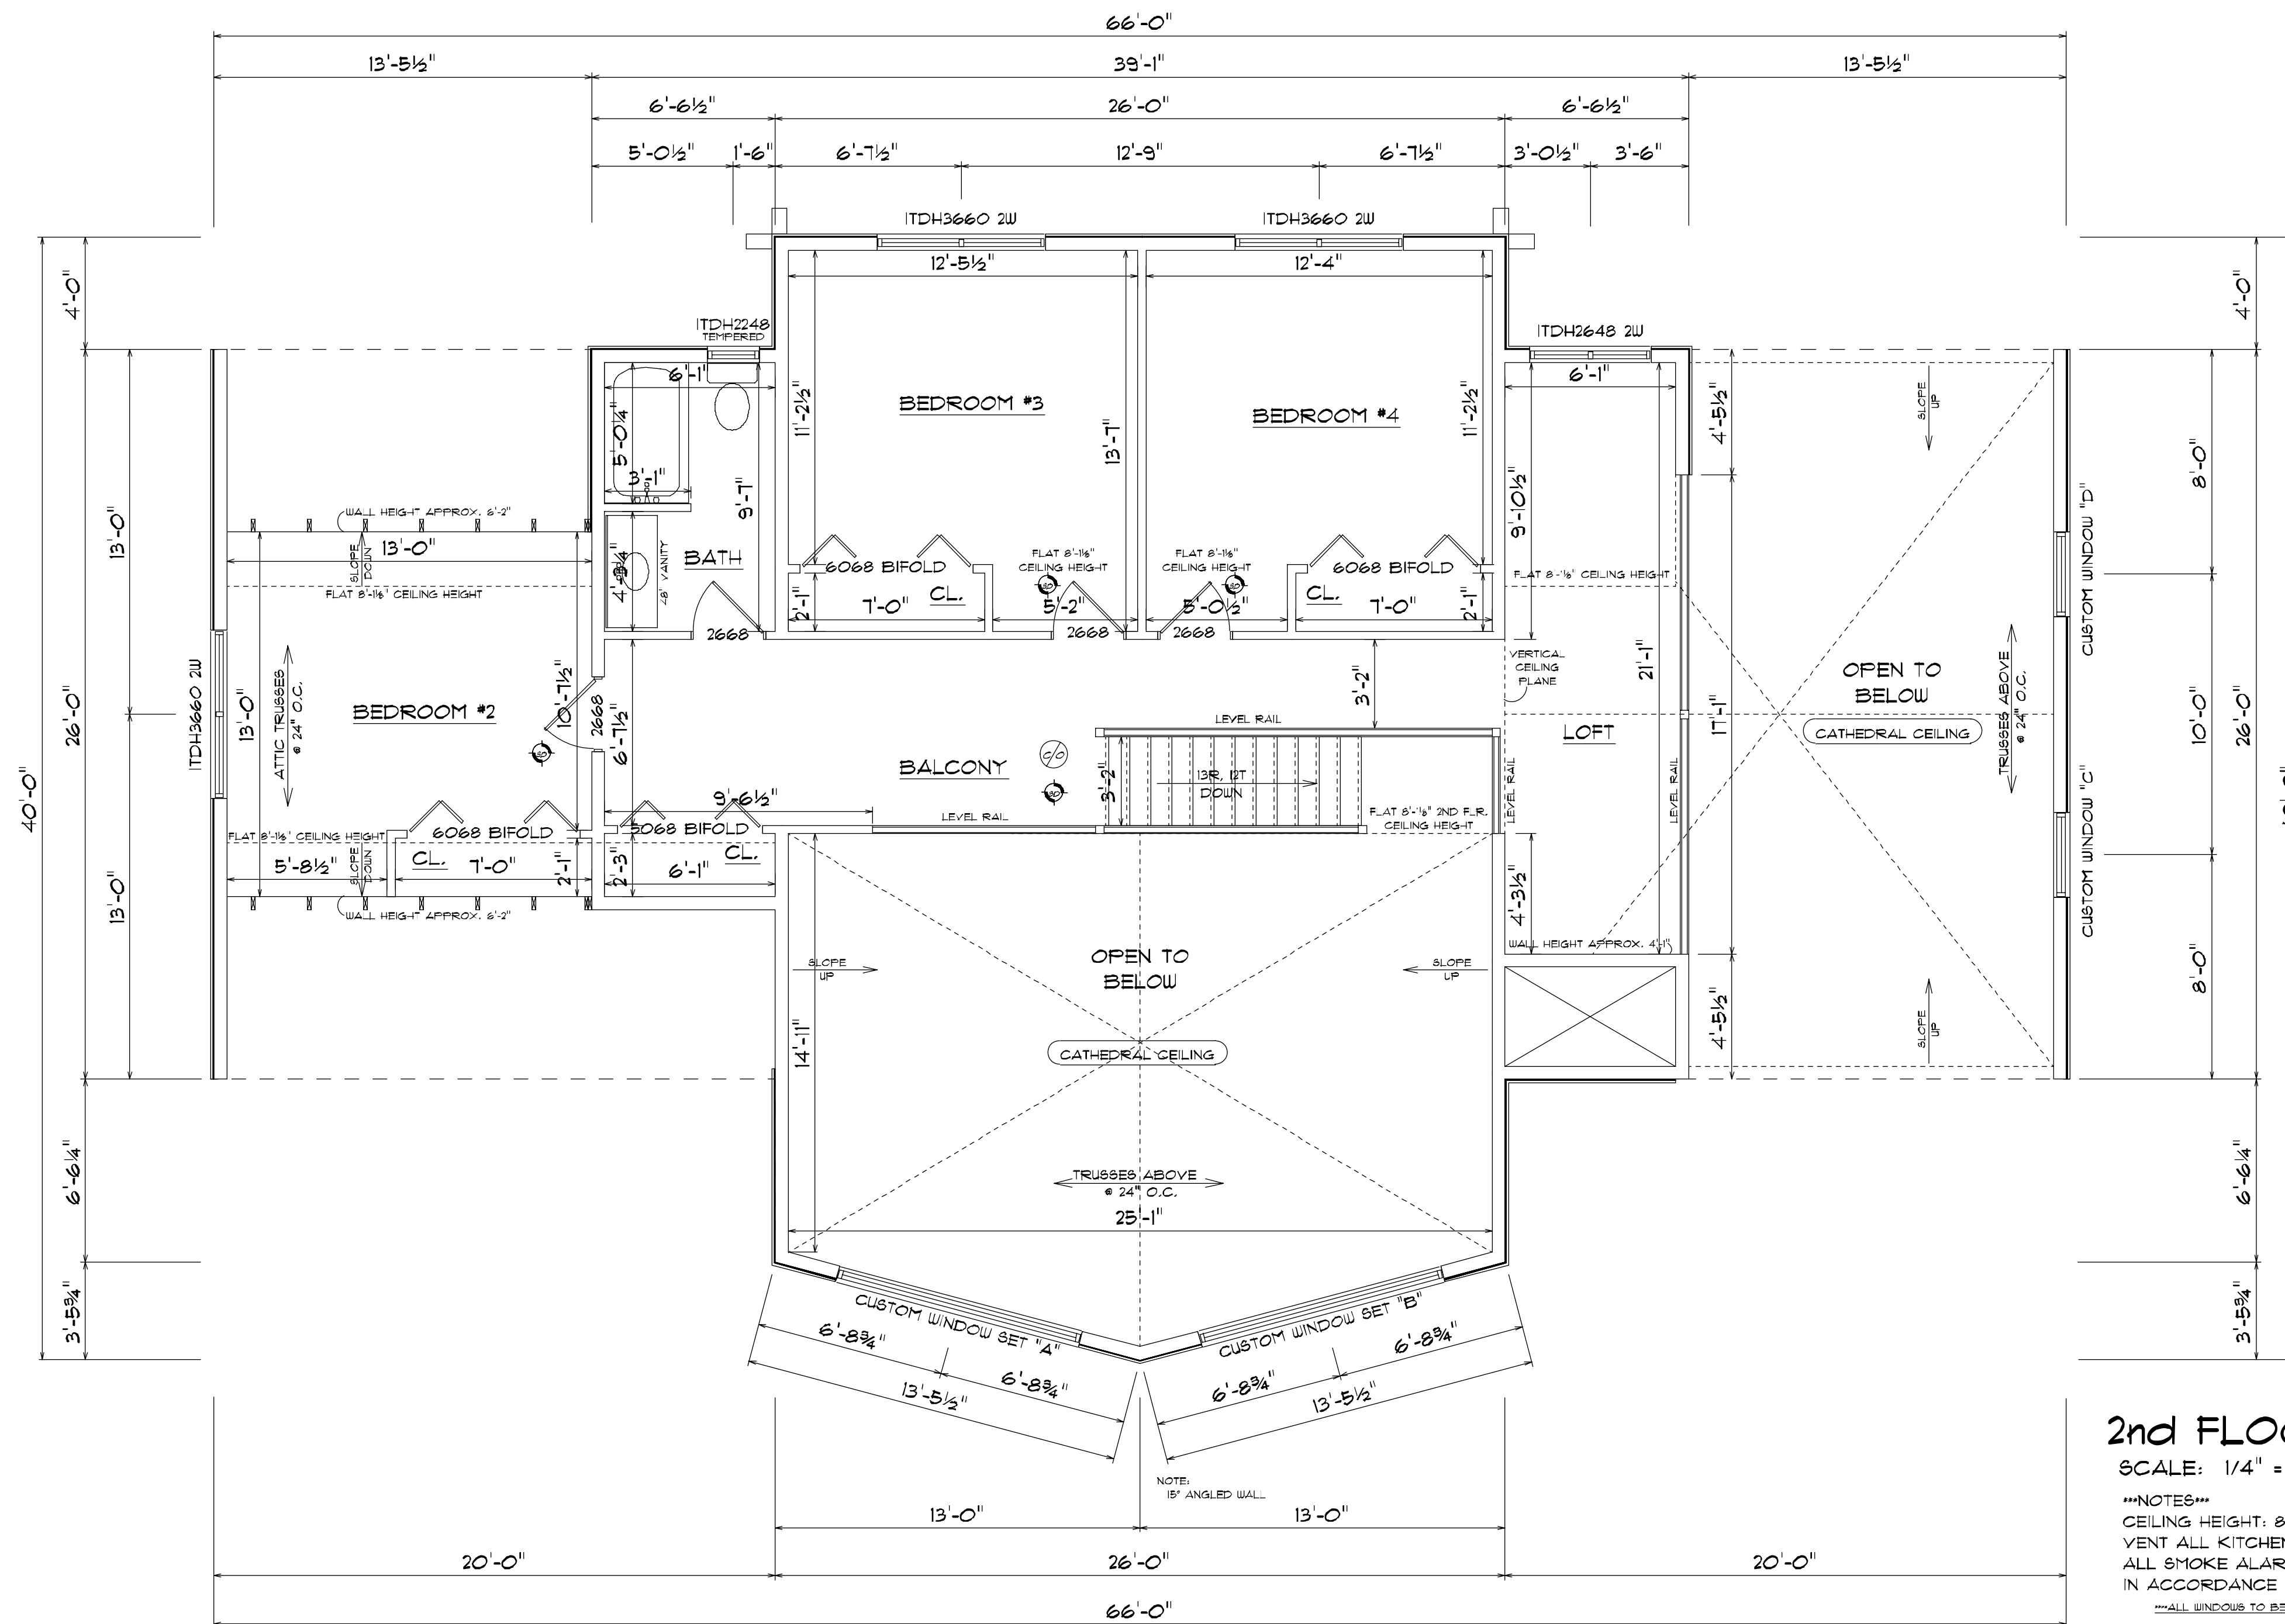

SHEET 3 OF