




The Cherry Grove II



NOTES
 CEILING HEIGHT: 8'-1 1/2"
 VENT ALL KITCHEN & BATHROOM FANS TO THE EXTERIOR
 ALL SMOKE ALARMS ARE TO BE INTERCONNECTED
 IN ACCORDANCE WITH STATE AND LOCAL CODES
 ALL WINDOWS AND PATIO DOORS TO BE INTEGRITY WOOD-ULTREX BY MARVIN

[illegible]

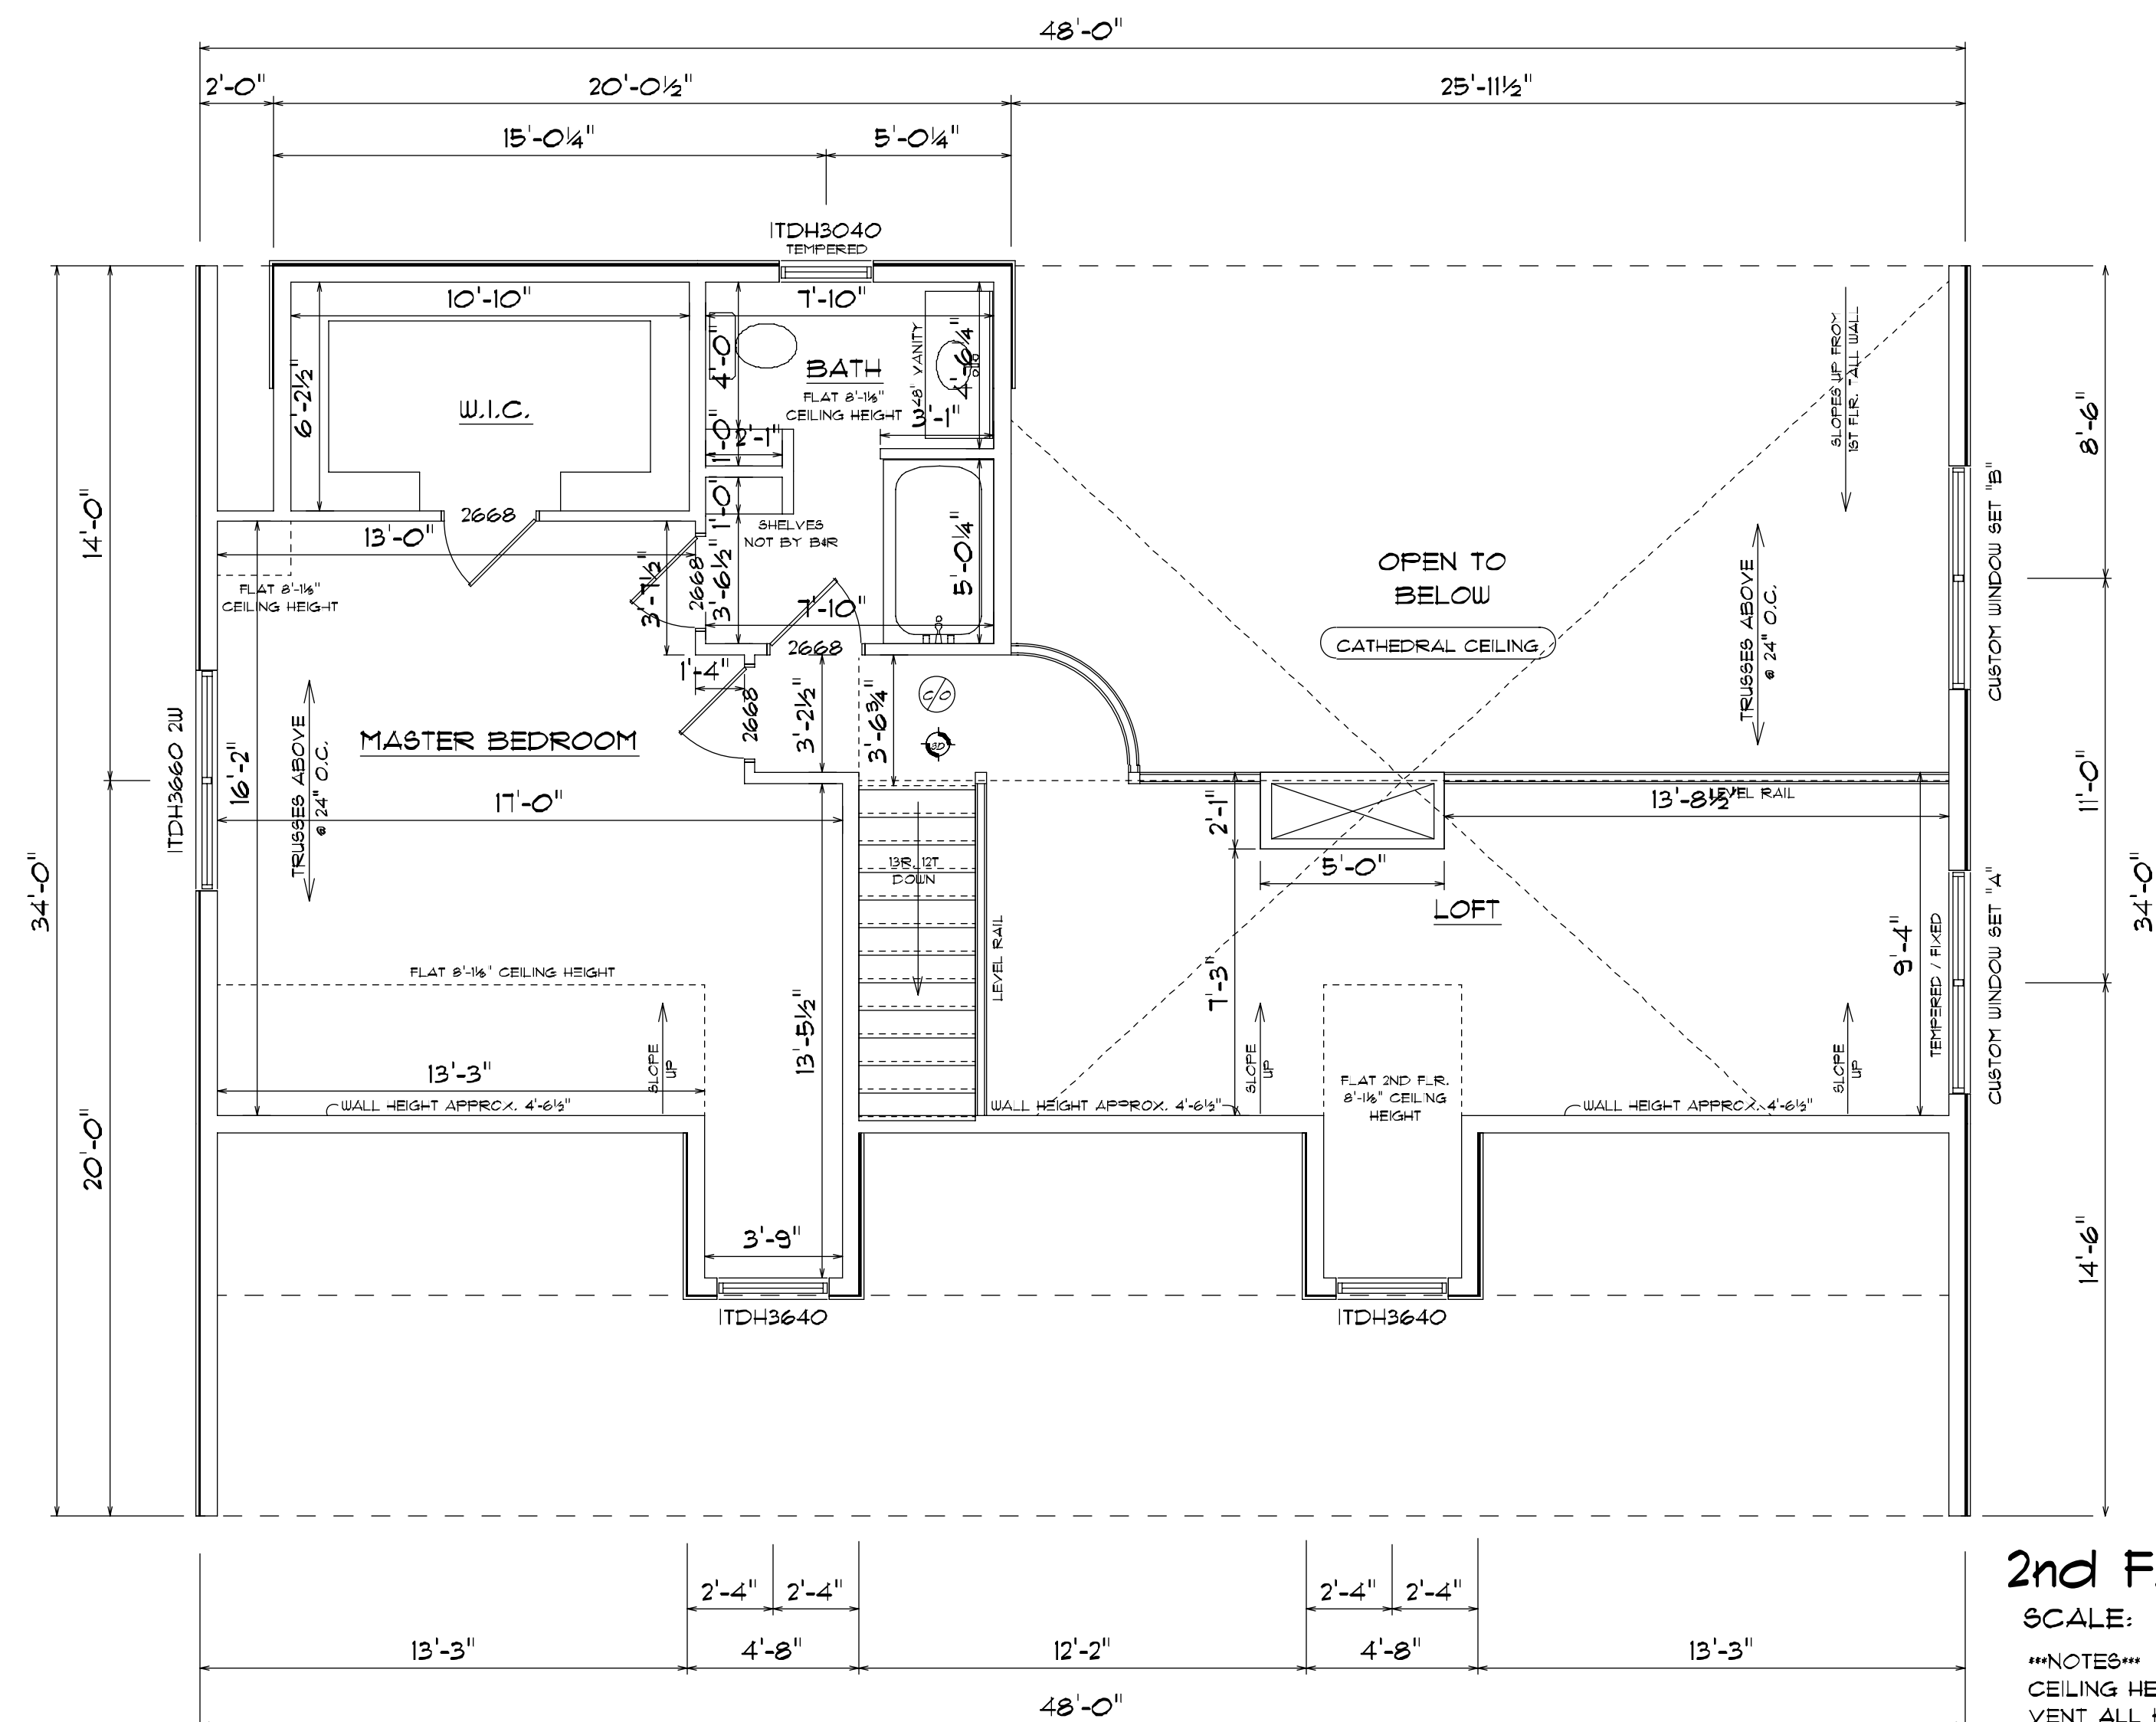

SCALE: $1/4" = 1'-0"$

NOTES
 CEILING HEIGHT: 8'-1 1/2"
 VENT ALL KITCHEN & BATHROOM FANS TO THE EXTERIOR
 ALL SMOKE ALARMS ARE TO BE INTERCONNECTED
 IN ACCORDANCE WITH STATE AND LOCAL CODES
 ALL WINDOWS TO BE INTEGRITY WOOD-ULTRIX BY MARVIN

[illegible]

P.O. box 310 midvaleport, new york 14025
 800-674-0141 fax 716-355-5821 716-355-6800
 P.O. box B50 willy new york 13168
 800-634-9400 fax 315-255-7793 315-795-2900

THESE PLANS HAVE BEEN REVIEWED WITH
 OUR BARN INDEPENDENT DEALER &
 ARE ACCEPTED AS SUCH. WE AUTHORIZE
 BARN TO PROCEED WITH THE NEXT
 PHASE OF DESIGN AND PRODUCTION

CLIENT: _____
 DATE: _____

IMPORTANT NOTICE :
IMPORTANT NOTICE: THESE DRAWINGS ARE PROVIDED BY THE BARDEN + ROBESON CORP. AS A SERVICE TO THE CLIENT AND ARE NOT TO BE USED FOR ANY COMPLETE OR PARTIAL CONSTRUCTION UNLESS THE FEDERAL, STATE, OR LOCAL APPROVALS ARE GRANTED. THE RESPONSIBILITY OF SECURING THESE APPROVALS RESTS FULLY WITH THE CLIENT AND/OR THEIR CONTRACTOR.
COPYRIGHT BARDEN + ROBESON CORP., 2003 NOTICE: THIS SET OF PLANS AND THE DESIGN CONCEPT HEREIN ARE THE PROPERTY OF BARDEN + ROBESON CORP. AND MAY NOT BE USED FOR BUILDING UNLESS A PROPER CONTRACT HAS BEEN EXECUTED FOR THE PURCHASE OF MATERIALS TO COMPLETE THE DESIGN FROM BARDEN + ROBESON CORP. THIS DRAWING IS NOT VALID FOR ANY OTHER PURPOSE WITHOUT THE EXPRESS WRITTEN PERMISSION OF THE BARDEN + ROBESON CORP.



DEALER'S NAME:

BARDEN
STANDARD

CLIENT / PROJECT TITLE:

CHERRY
GROVE II

PROJECT LOCATION:

? STATE/
PROVINCE

CONTENTS OF SHEET:

SECOND FLOOR

DATE: 02-10-09 SCALE: AS SHOWN

DRAIN BY: MTB	CKD BY:
---------------	---------

PROJECT NO:

STANDARD

DWG NO :

SHEET 3 OF 3